


1 ENLARGED PLAN VIEW
SCALE: 3/4" = 1'-0"

PROJECT NAME		1500 MISSION	
ARCHITECT		ARCHITECT	
CONTRACTOR		CONTRACTOR	
DESCRIPTION			
FLOOR PLAN			
SUBMITTAL	2		
DATE	2/18/20		
DRAWN	PAD		
DATE	-		
SCALE	3/4" = 1'-0"		
SHEET NO.	101		
NO.	DATE	BY	DESCRIPTION OF REVISIONS

SHANK GLAZING SOLUTIONS, LLC
6201 254-0107 Office
info@shankglazingsolutions.com
www.shankglazingsolutions.com

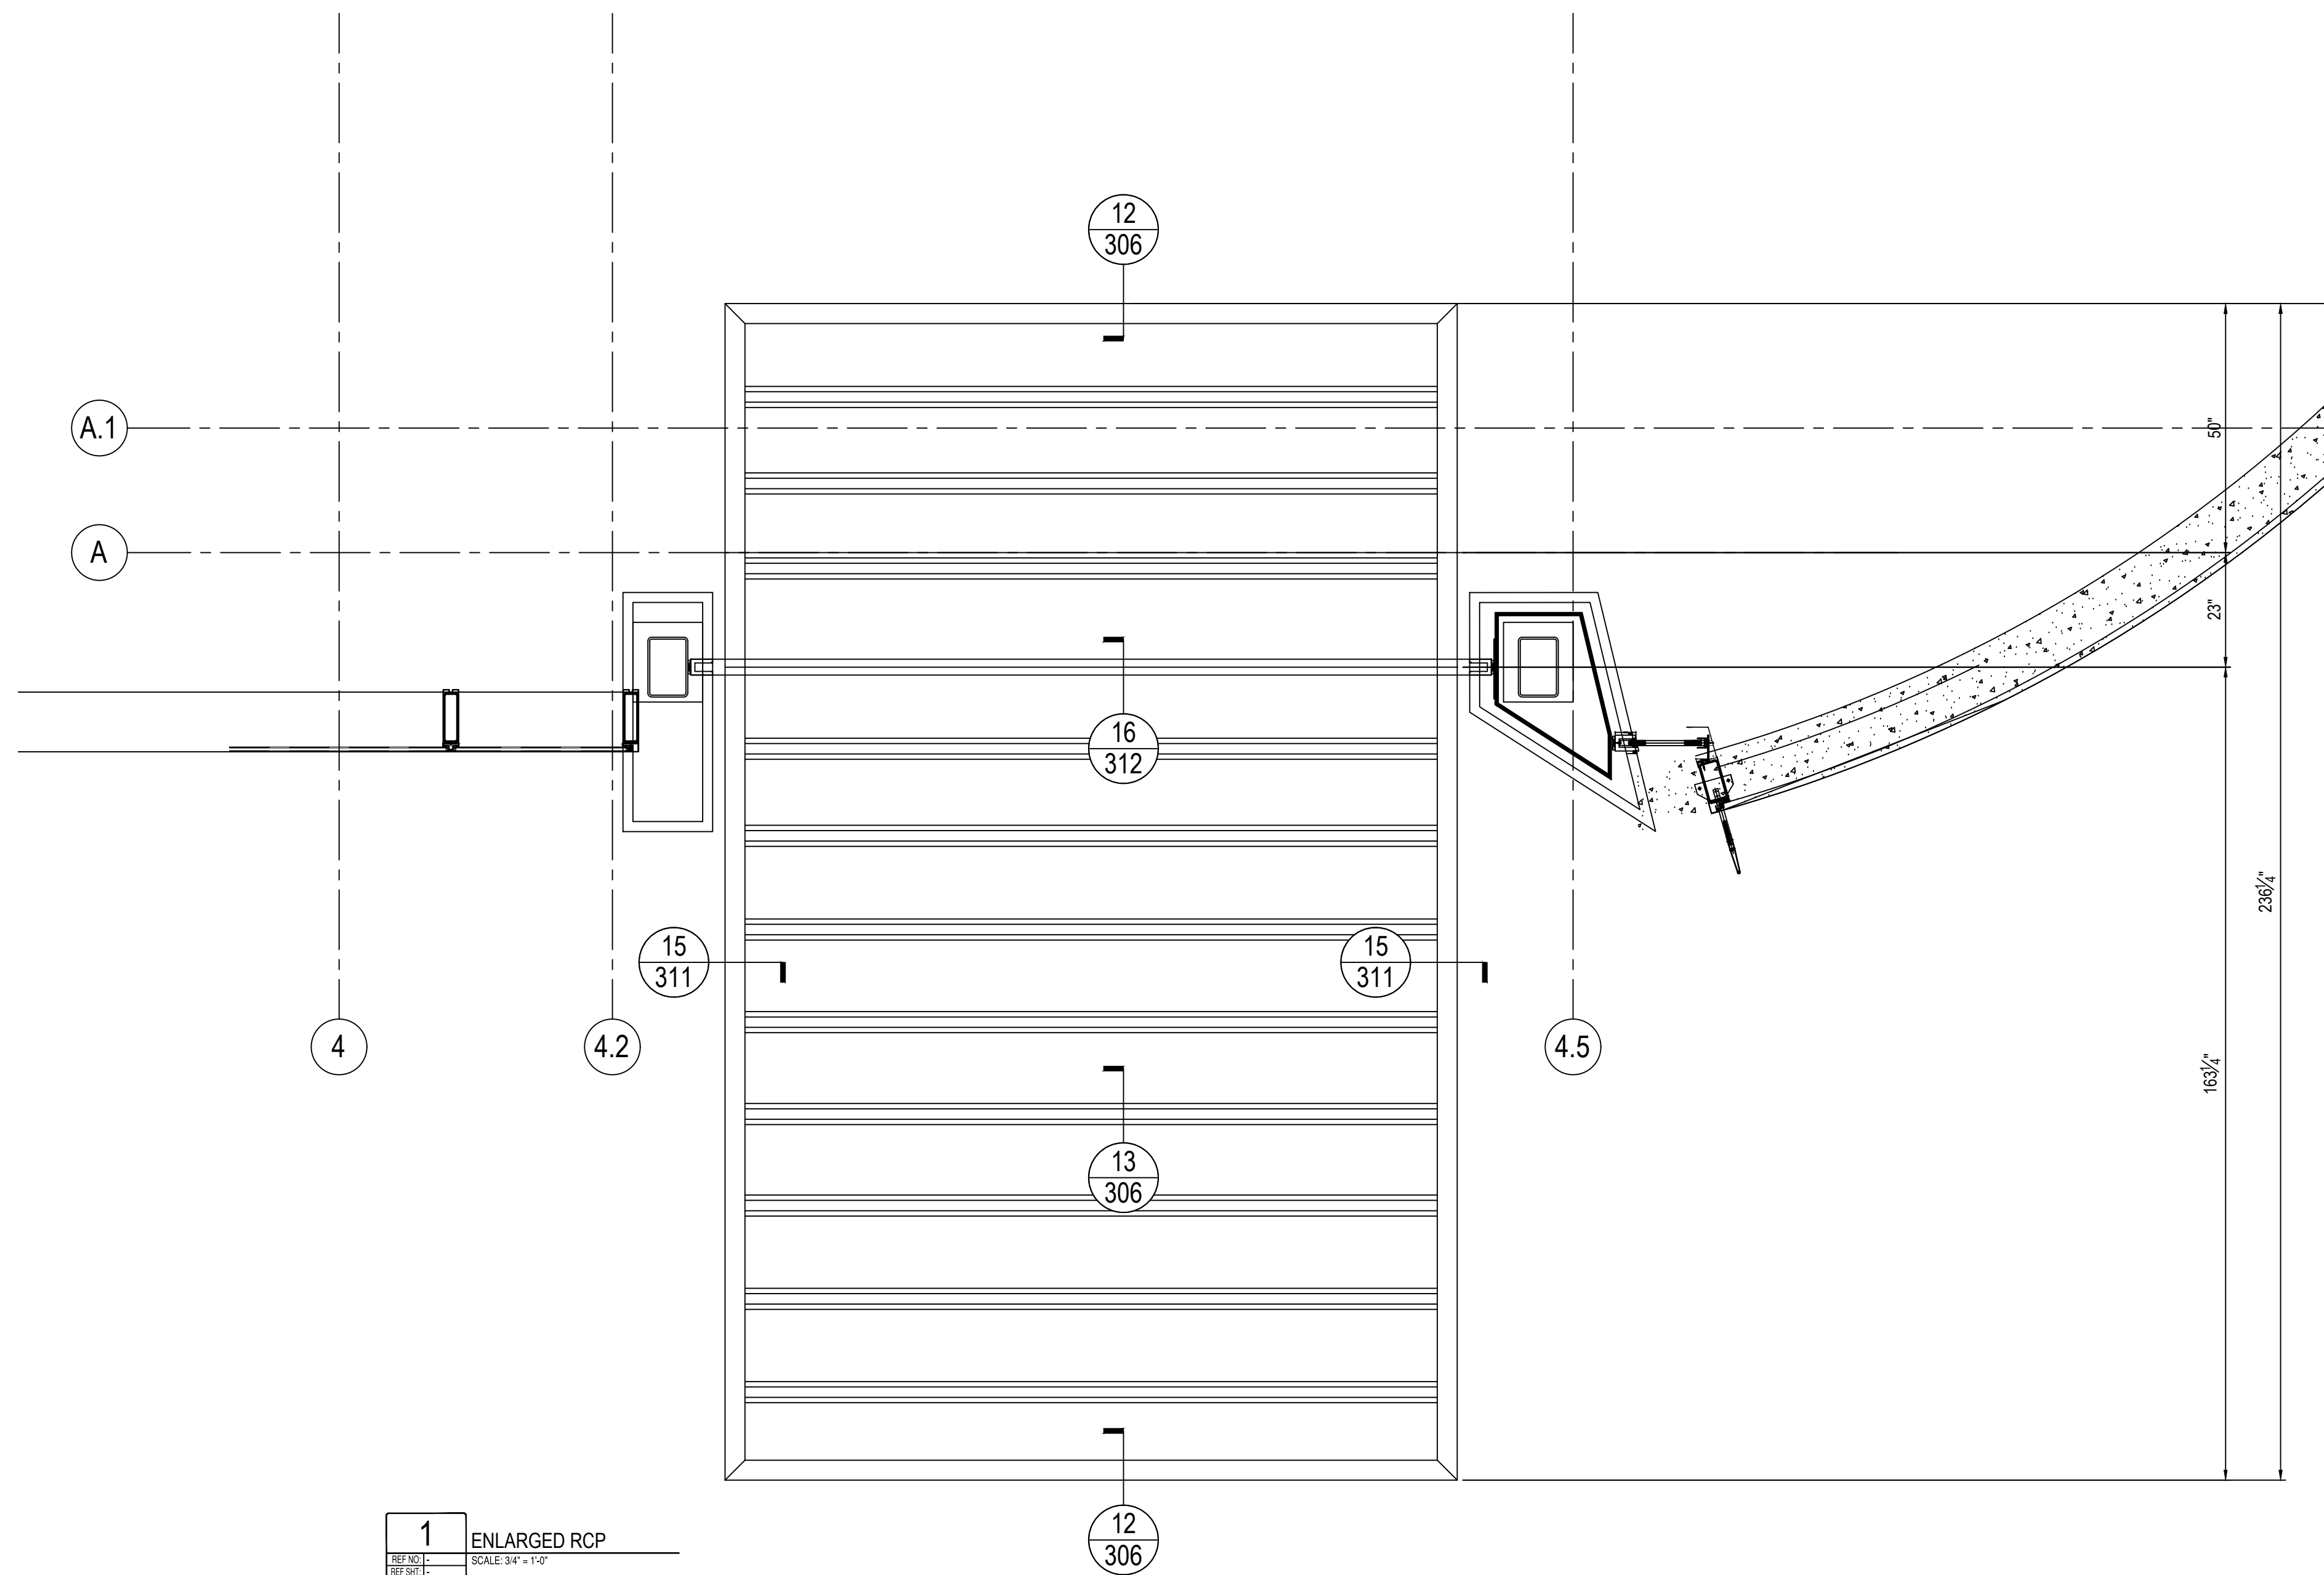


1 ENLARGED RCP
 REF. NO. 1 SCALE 3/4" = 1'-0"
 REF. DET. 1

NO.	DATE	BY	DESCRIPTION OF REVISIONS



 SHANK GLAZING SOLUTIONS, LLC
 (800) 254-0107 (office)
 info@shankglazingsolutions.com
 www.shankglazingsolutions.com

PROJECT NAME	1500 MISSION
ARCHITECT	
CONTRACTOR	


DESCRIPTION	FLOOR PLAN
SUBMITTAL	2
DATE	2/18/20
DRAWN	PAD
DATE	-
SCALE	3/4" = 1'-0"
SHEET NO.	102

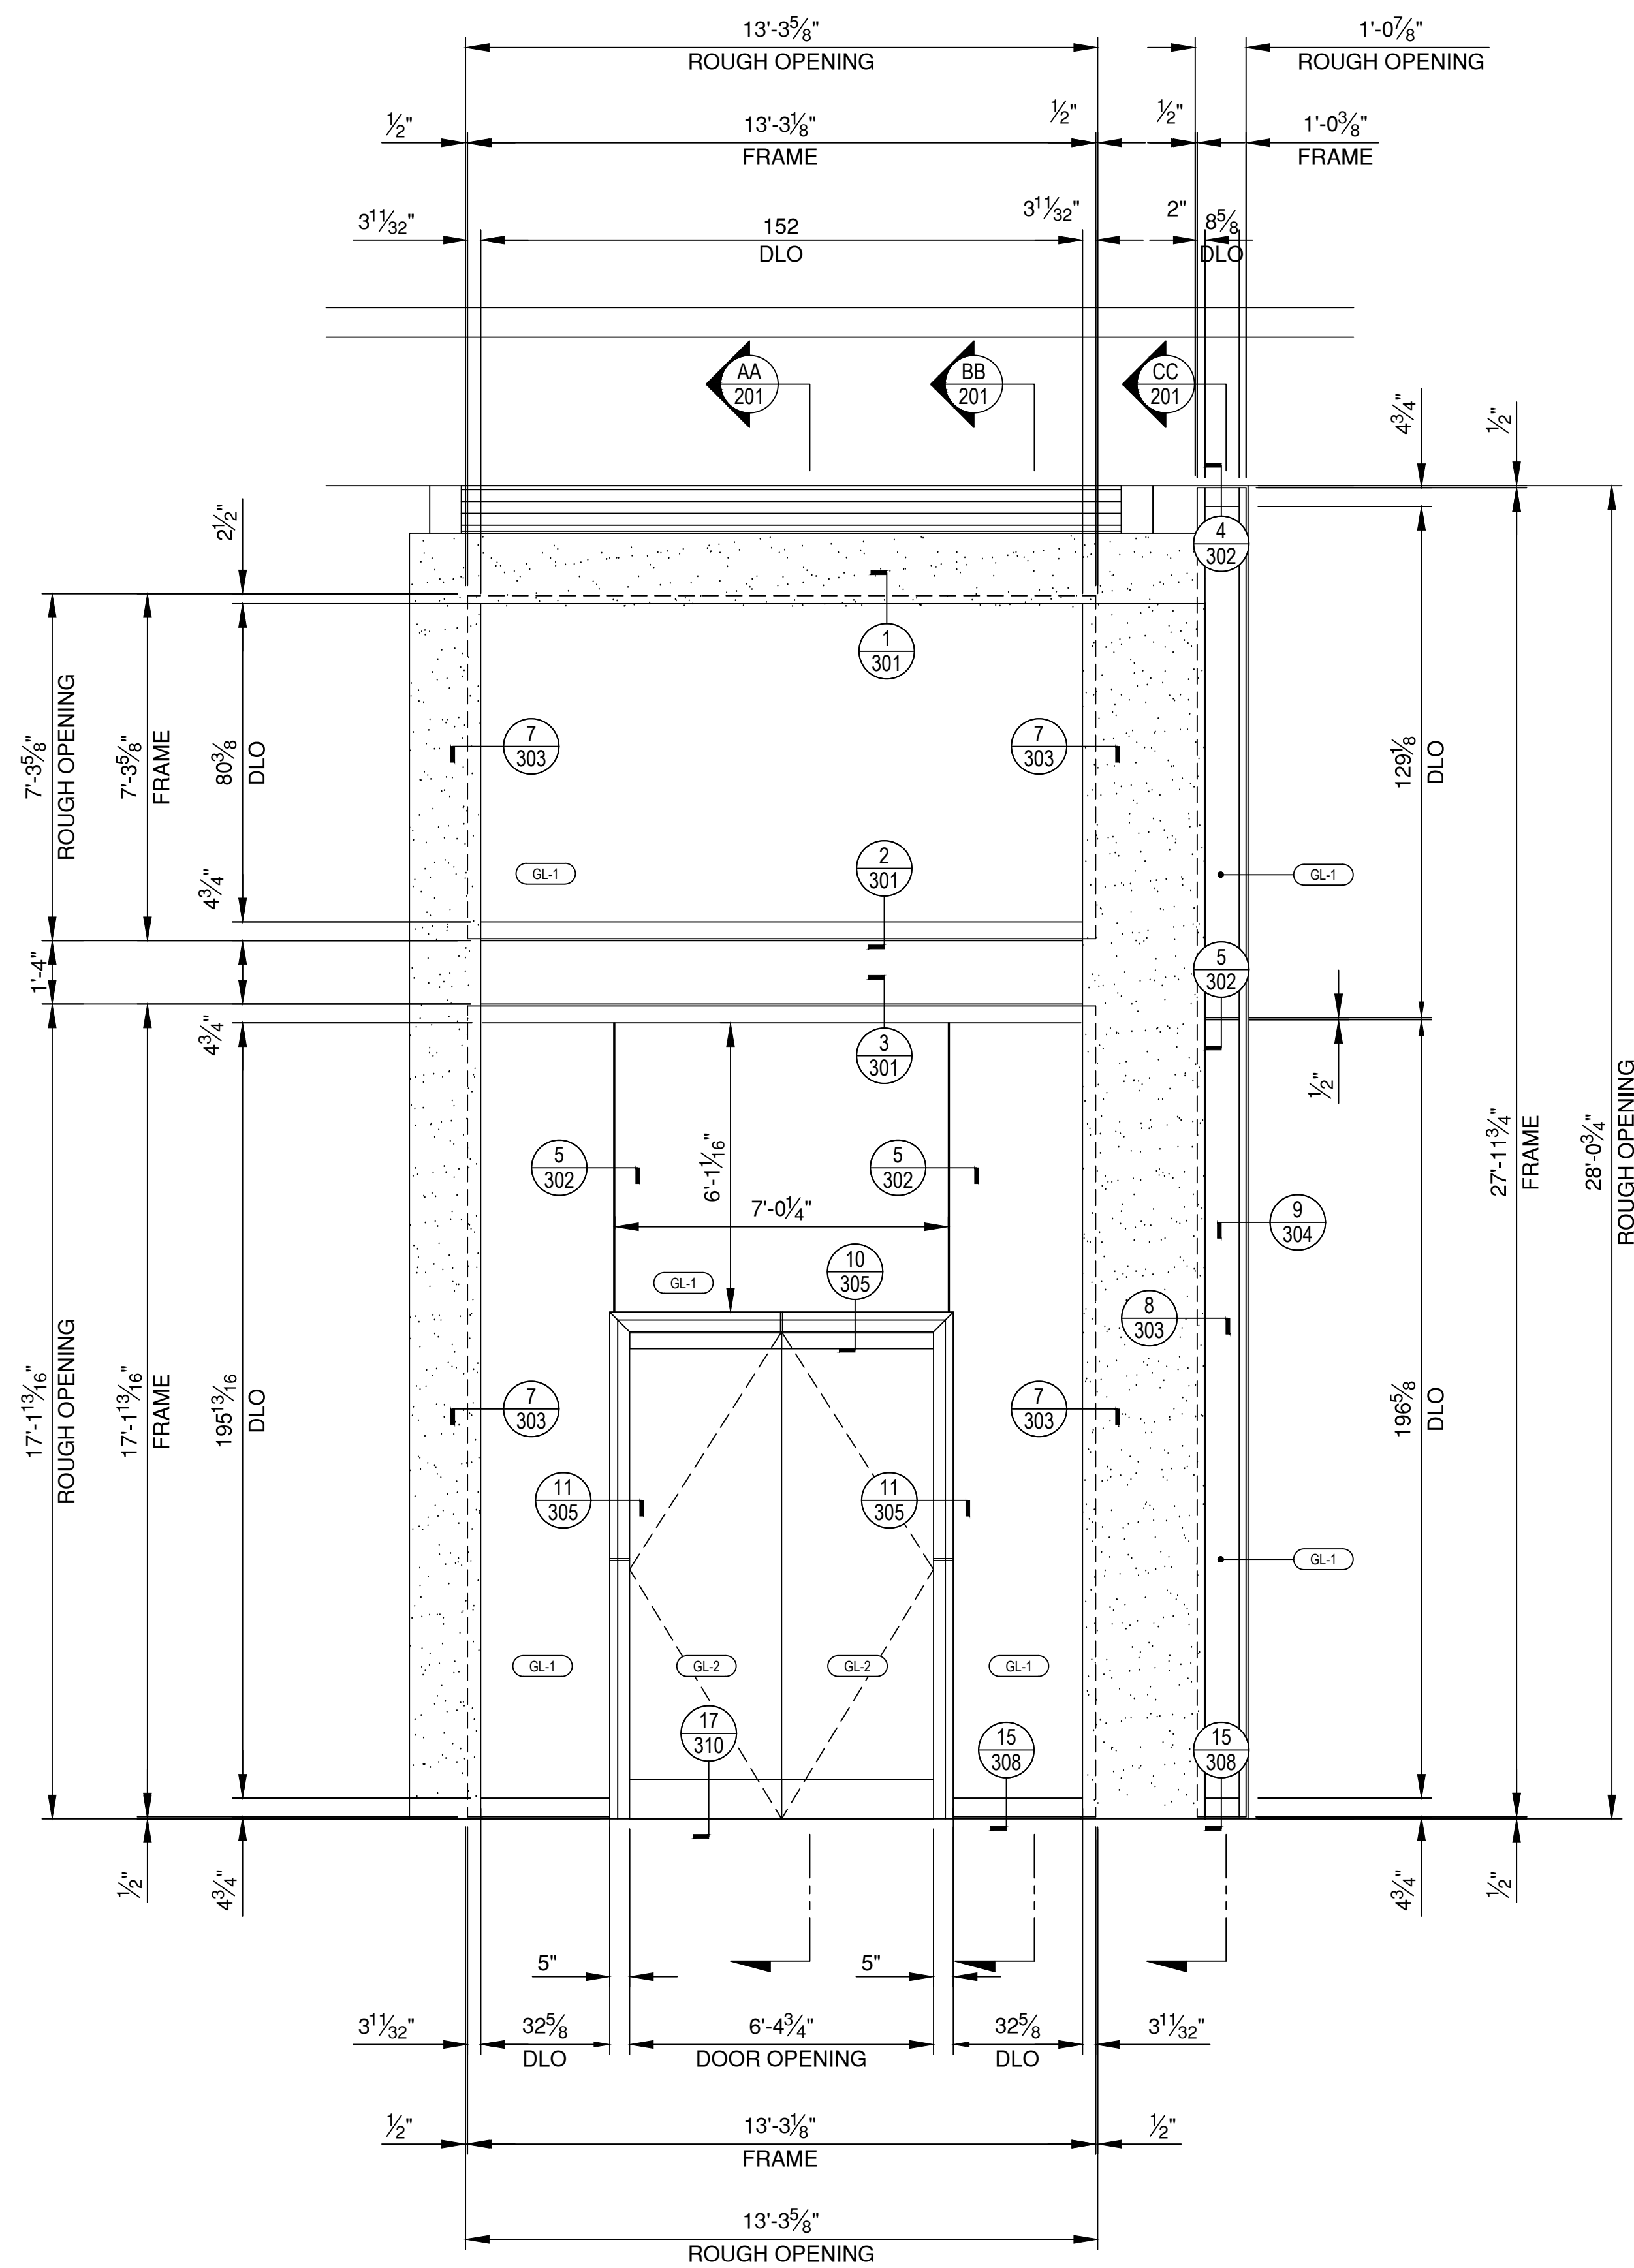


1
ELEVATION
REF NO. 1 -
REF SHT. 1 -
SCALE: 3/8" = 1'-0"

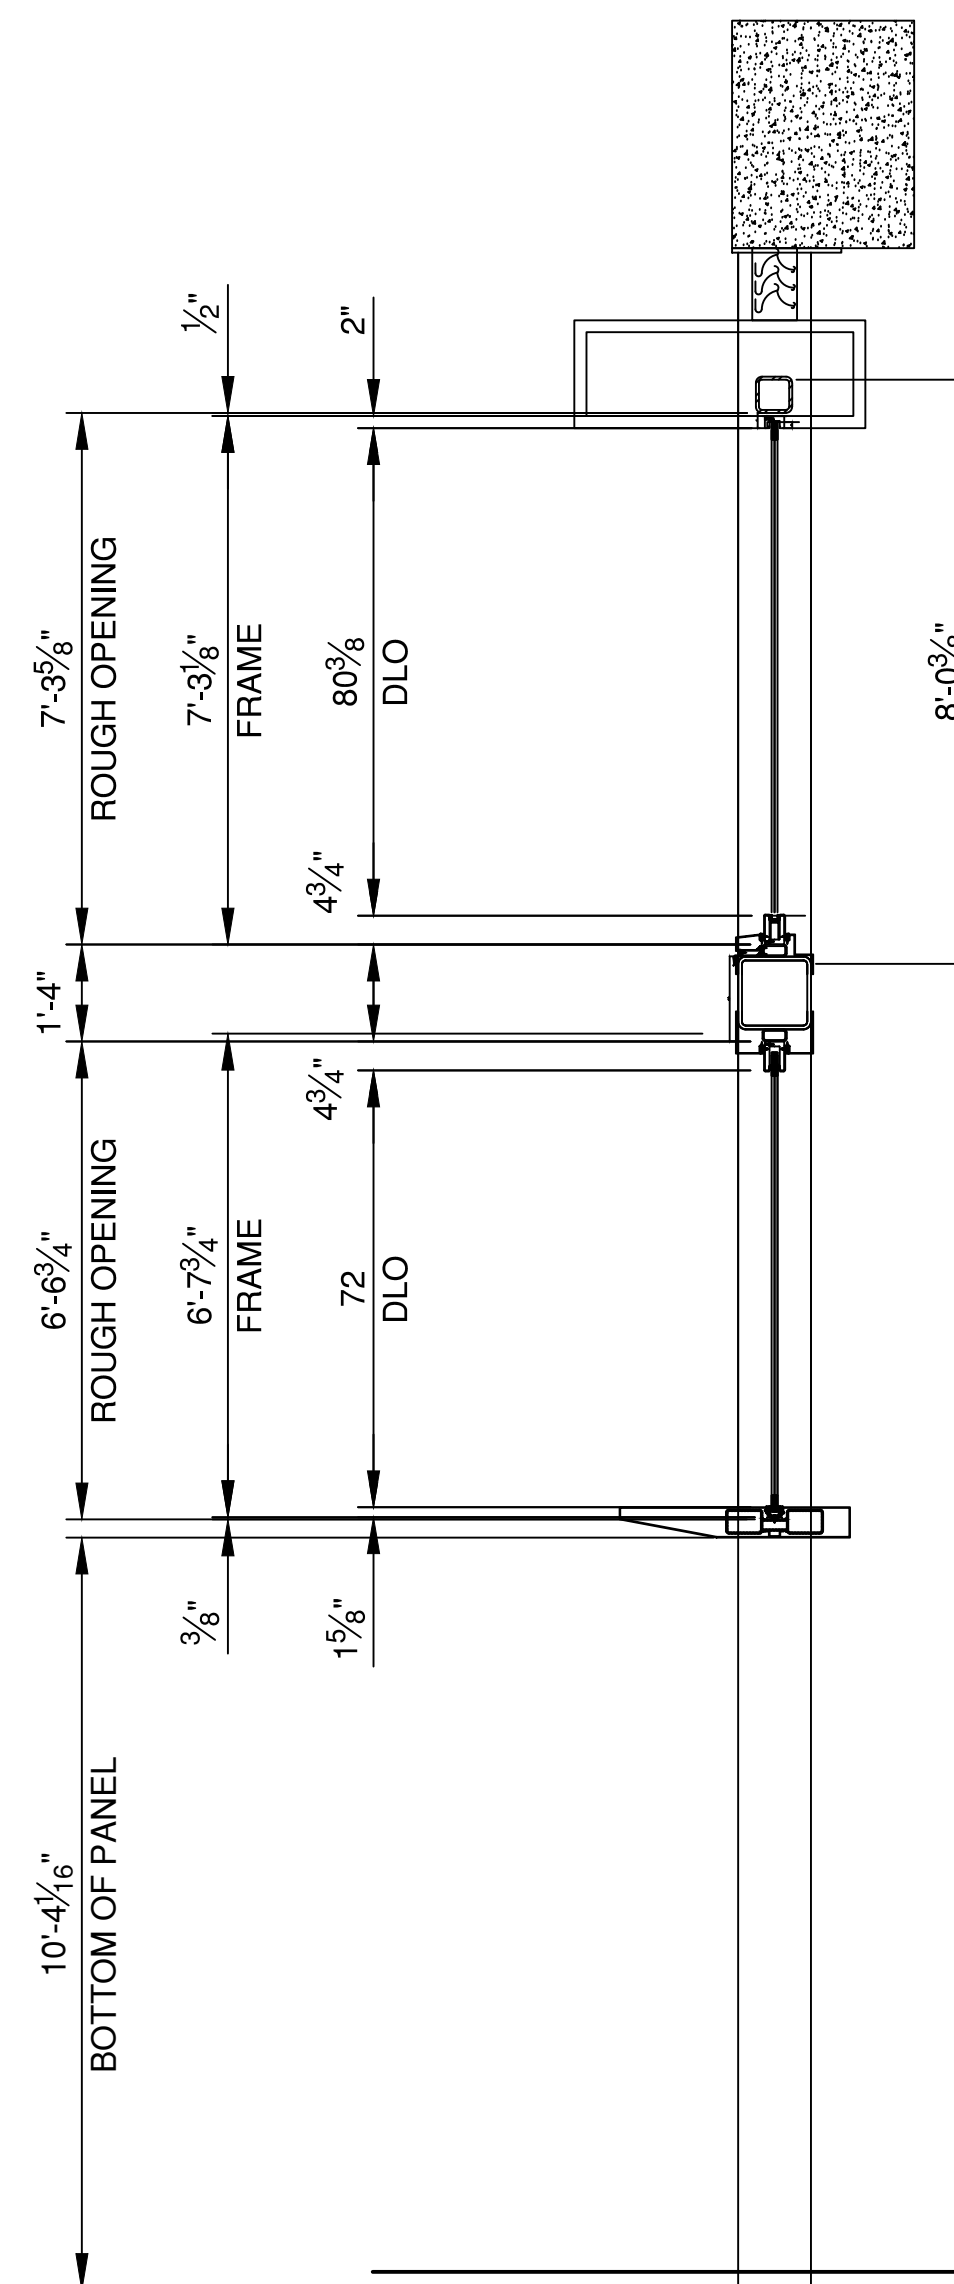

AA SECTION
REF NO. -
REF SHT. -
SCALE: 3/8" = 1'-0"

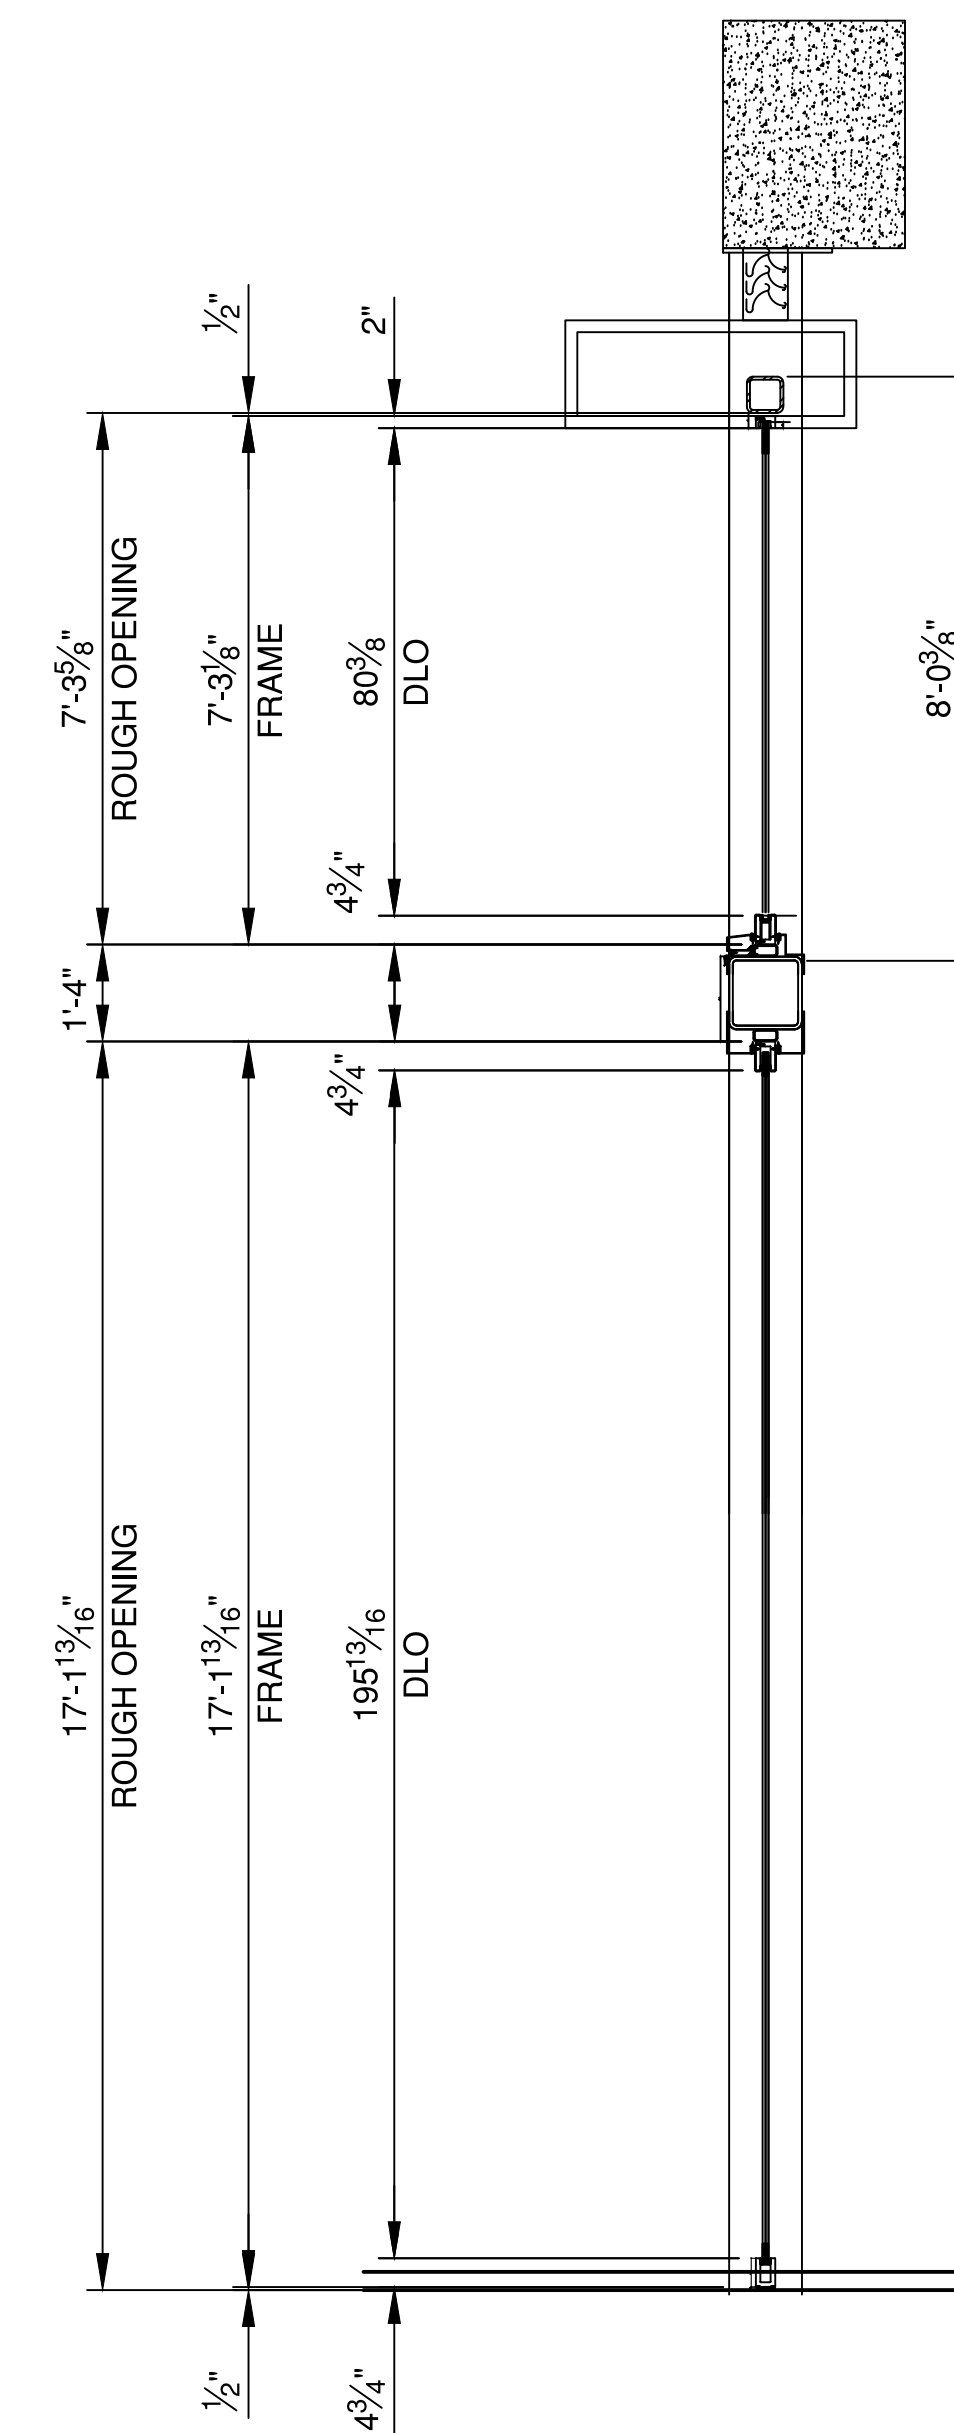


BB SECTION
REF NO. -
REF SHT. -
SCALE: 3/8" = 1'-0"

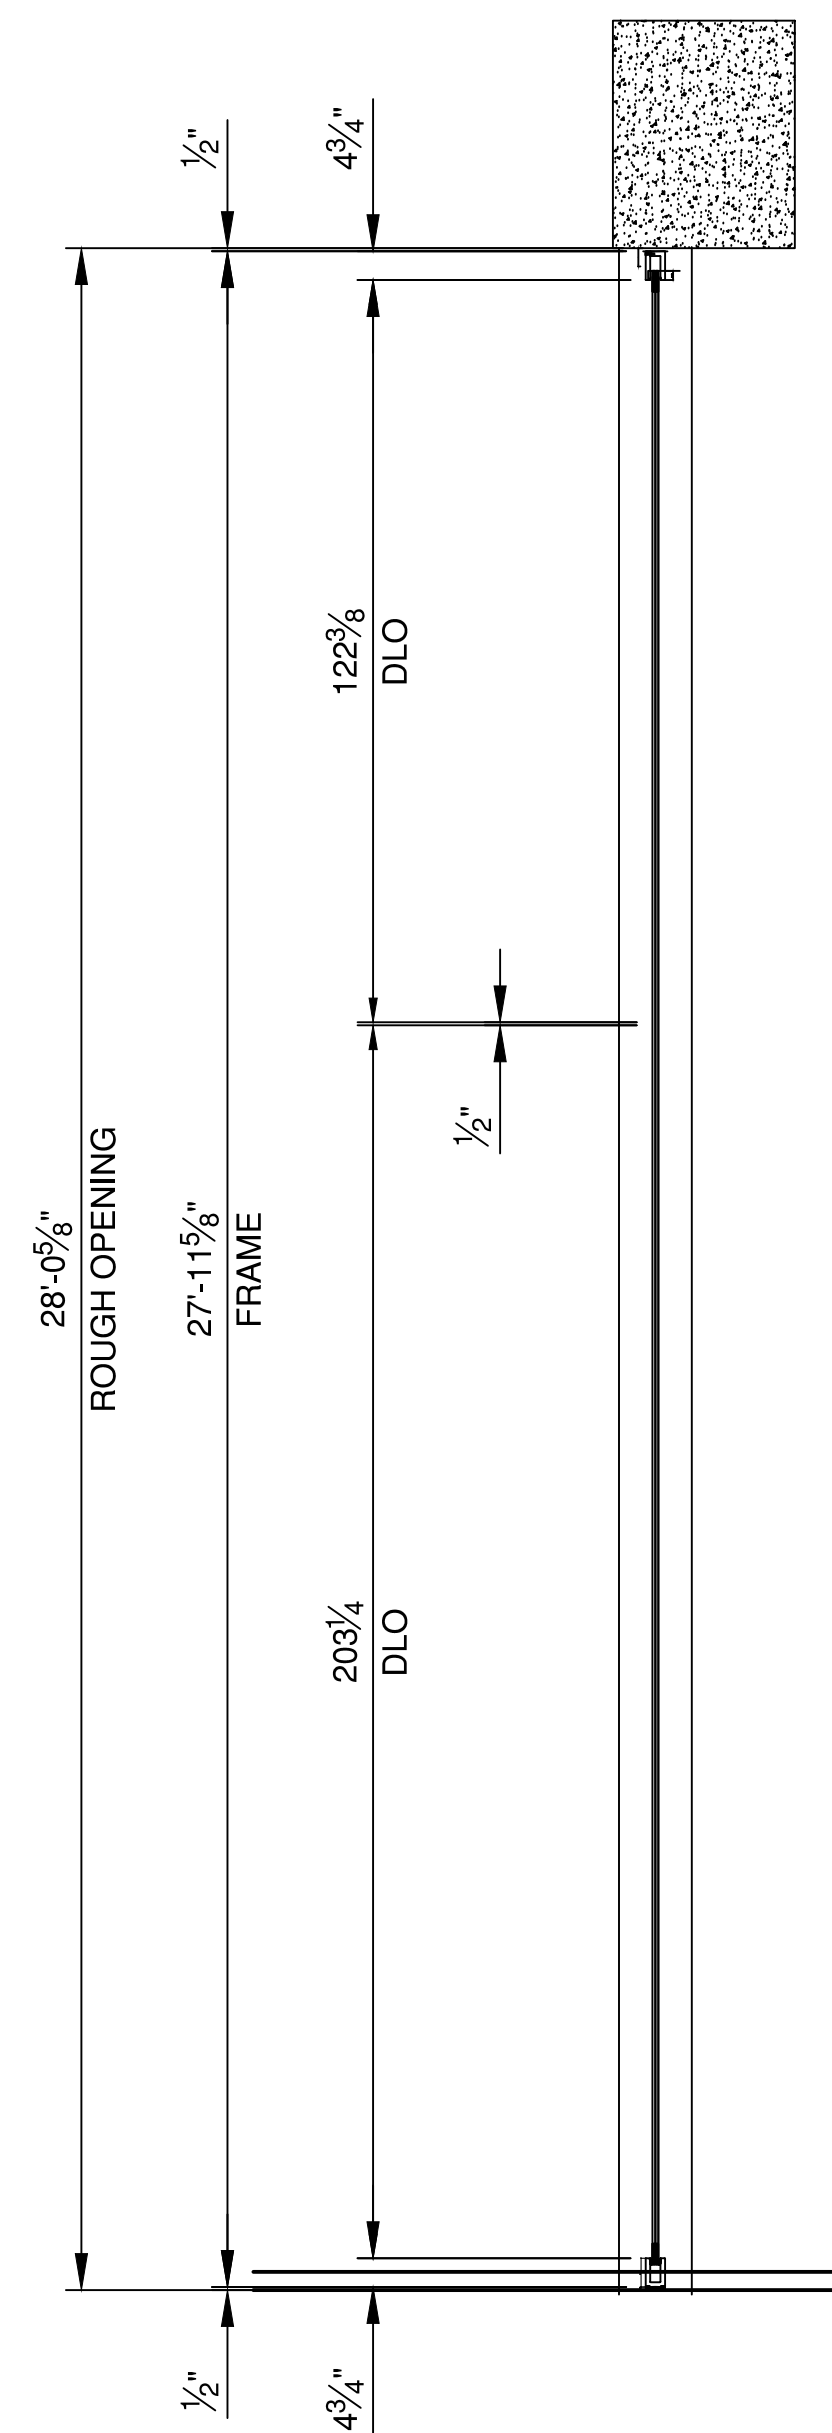


CC SECTION
REF NO. -
REF SHT. -
SCALE: 3/8" = 1'-0"

PROJECT NAME		1500 MISSION	
ARCHITECT		CONTRACTOR	
DESCRIPTION			
ELEVATIONS			
SUBMITTAL	2	DATE	2/18/20
DRAWN	PAD	DATE	-
SCALE	-	SHEET NO.	201

NO.	DATE	BY	DESCRIPTION OF REVISIONS

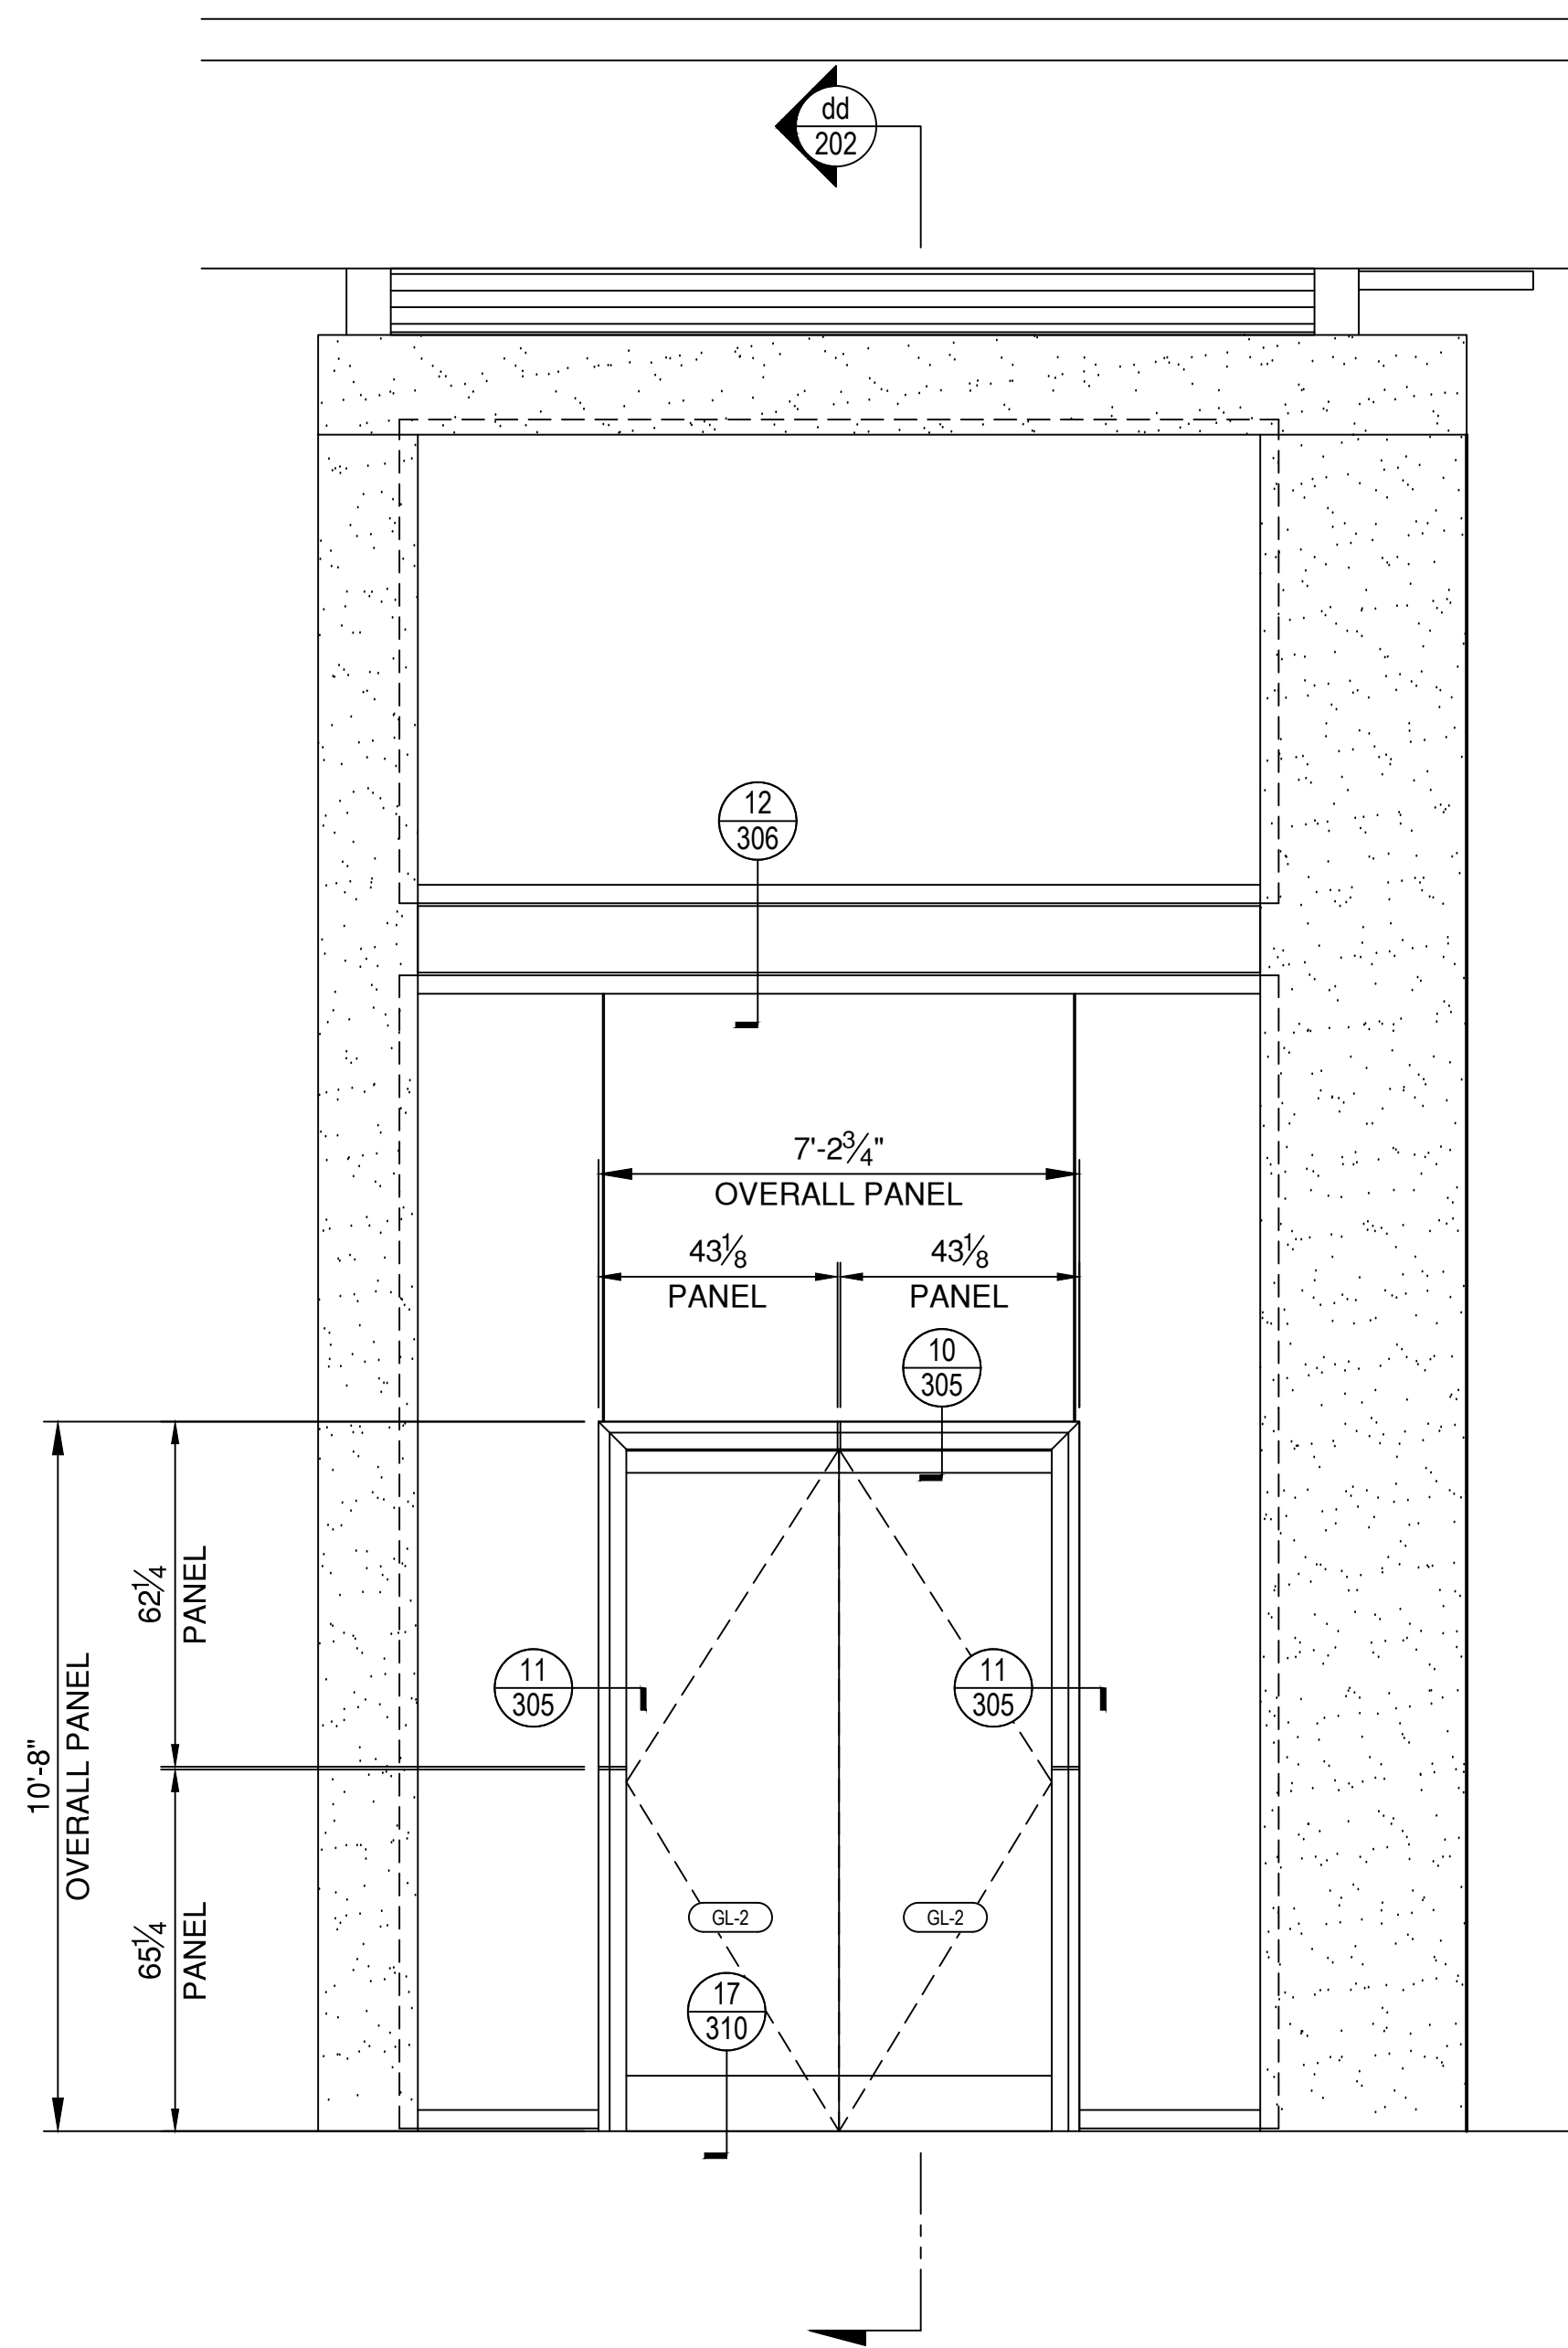

2 ELEVATION
 REF. NO.:
 REF. SHT.:
 SCALE: 3/8" = 1'-0"

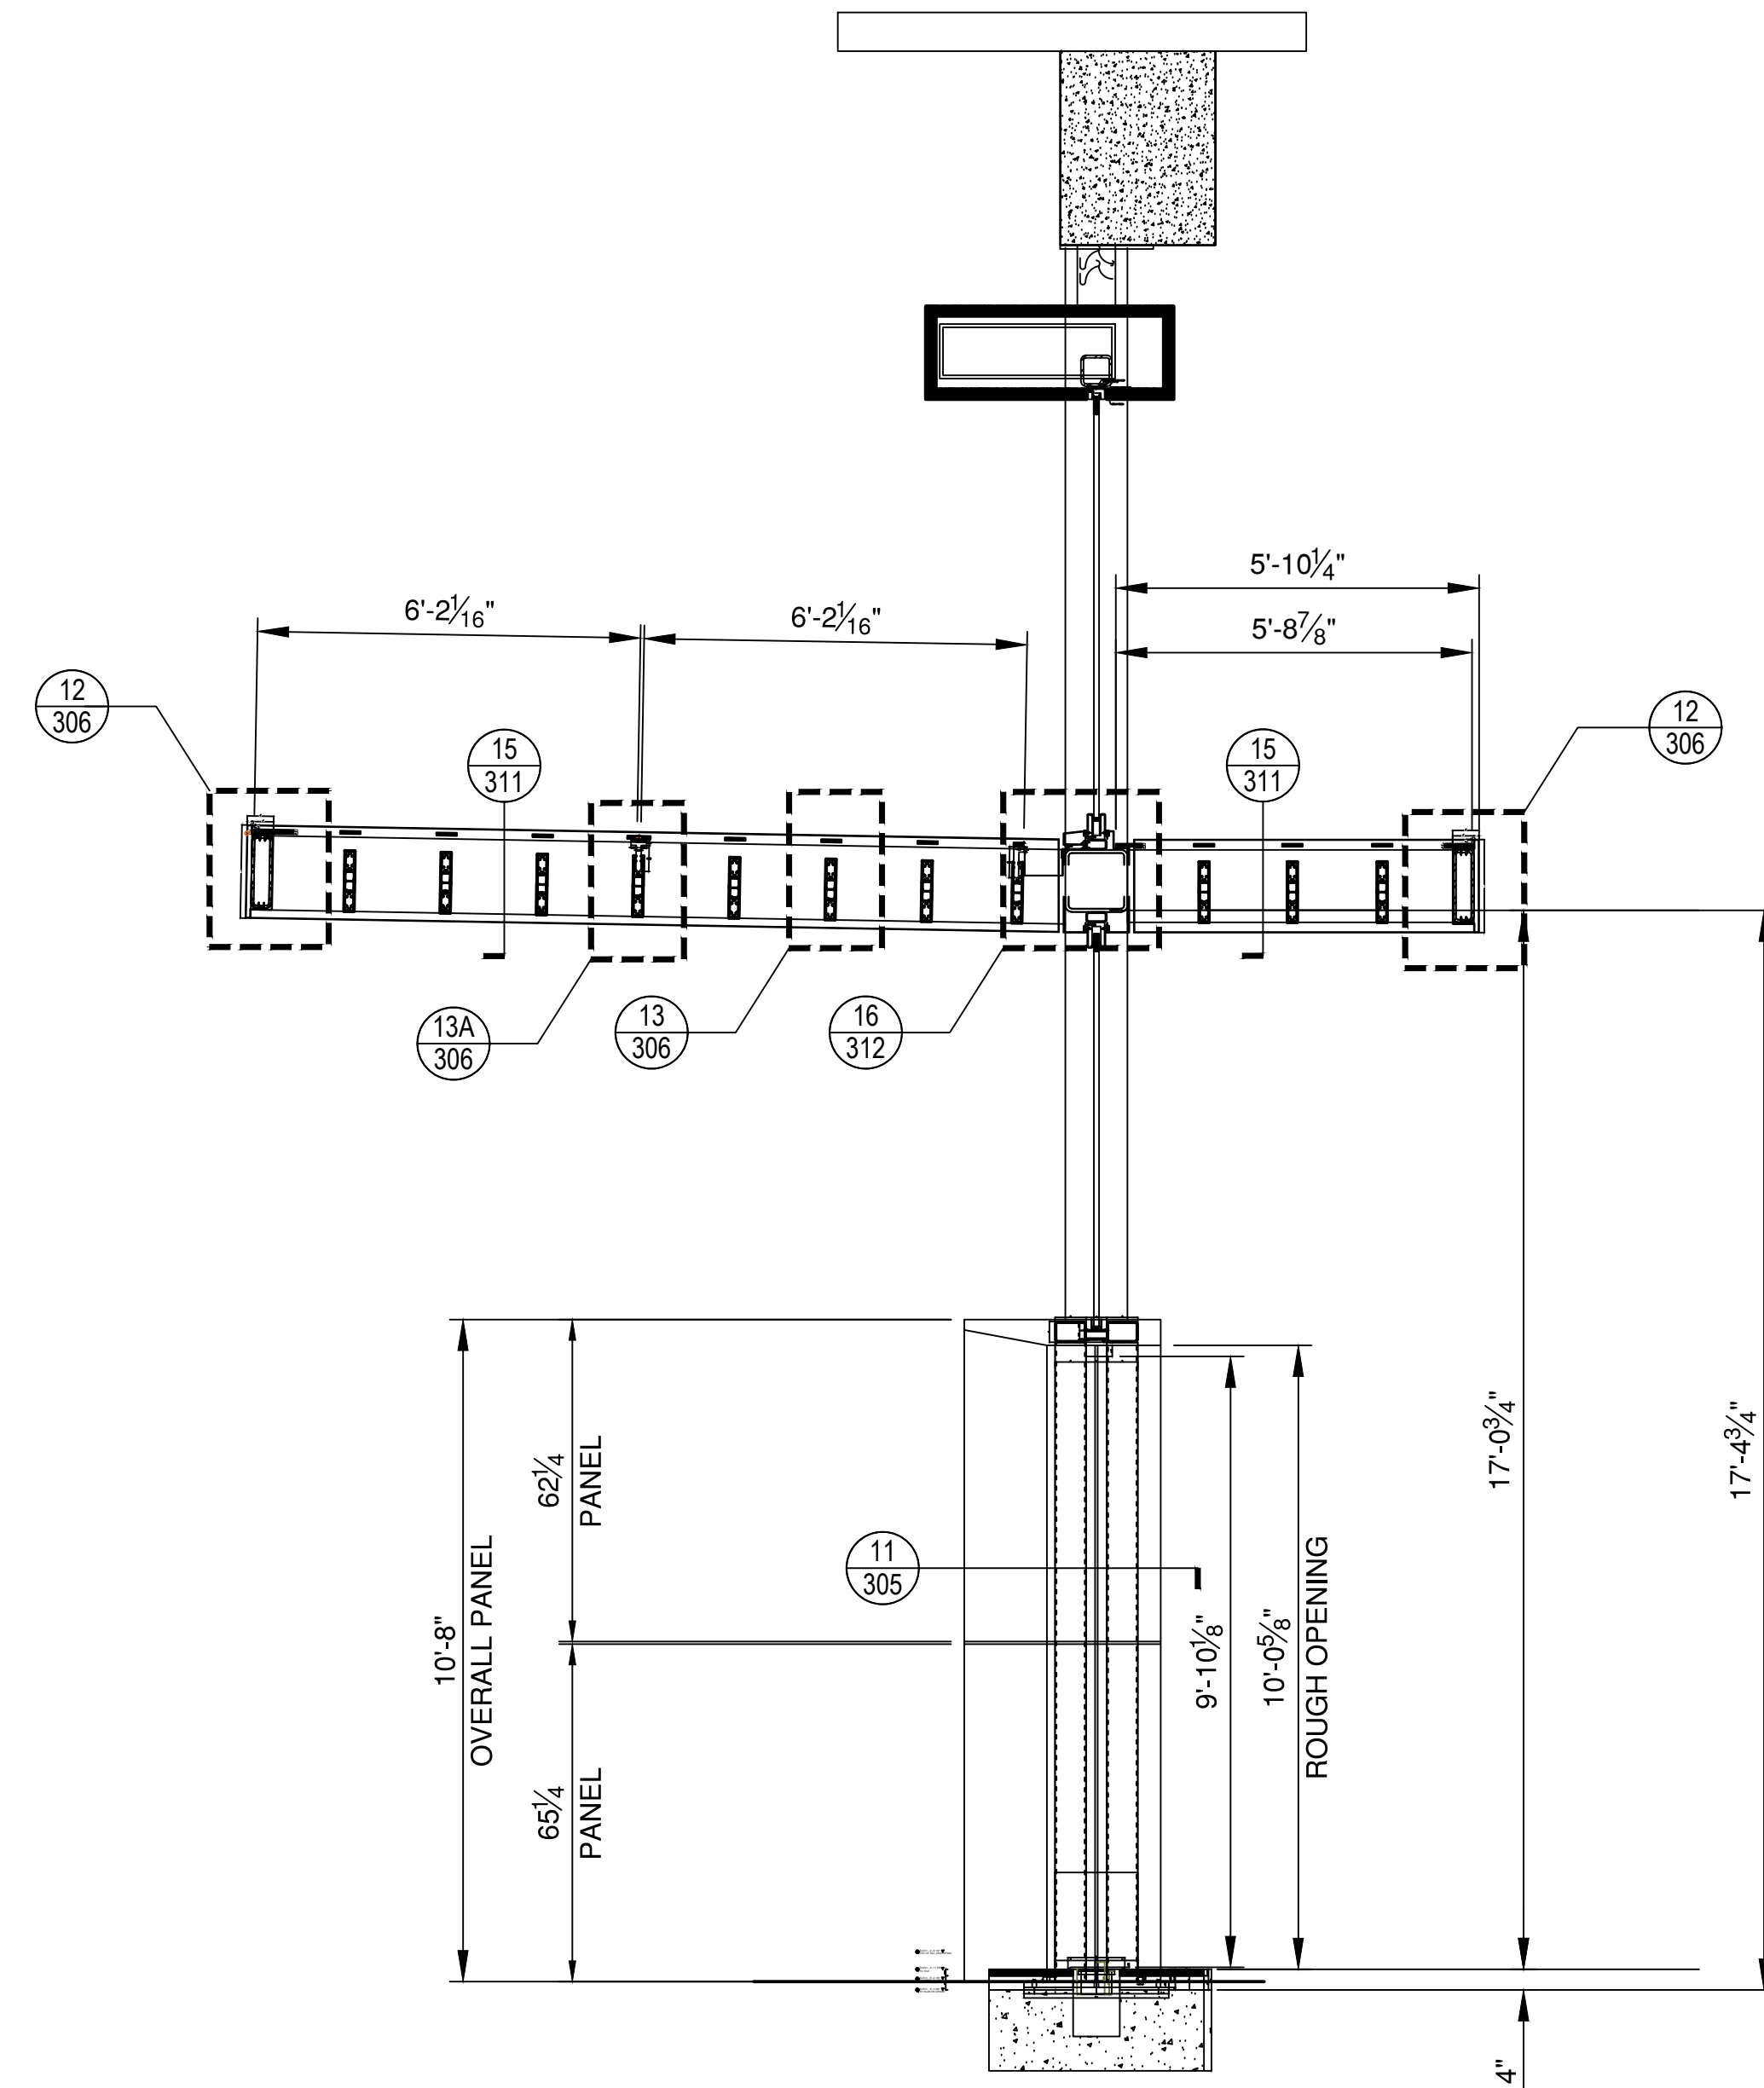

DD SECTION
 REF. NO.:
 REF. SHT.:
 SCALE: 3/8" = 1'-0"


NO.	DATE	BY	DESCRIPTION OF REVISIONS


 SHANK GLAZING SOLUTIONS, LLC
 6201 254-0107 Office
 info@shankglazingsolutions.com
 www.shankglazingsolutions.com


PROJECT NAME
 1500 MISSION
 ARCHITECT
 CONTRACTOR

DESCRIPTION
 ELEVATIONS


SUBMITTAL 2
 DATE 2/18/20
 DRAWN PAD
 DATE -
 SCALE 1/2" = 1'-0"
 SHEET NO. 202

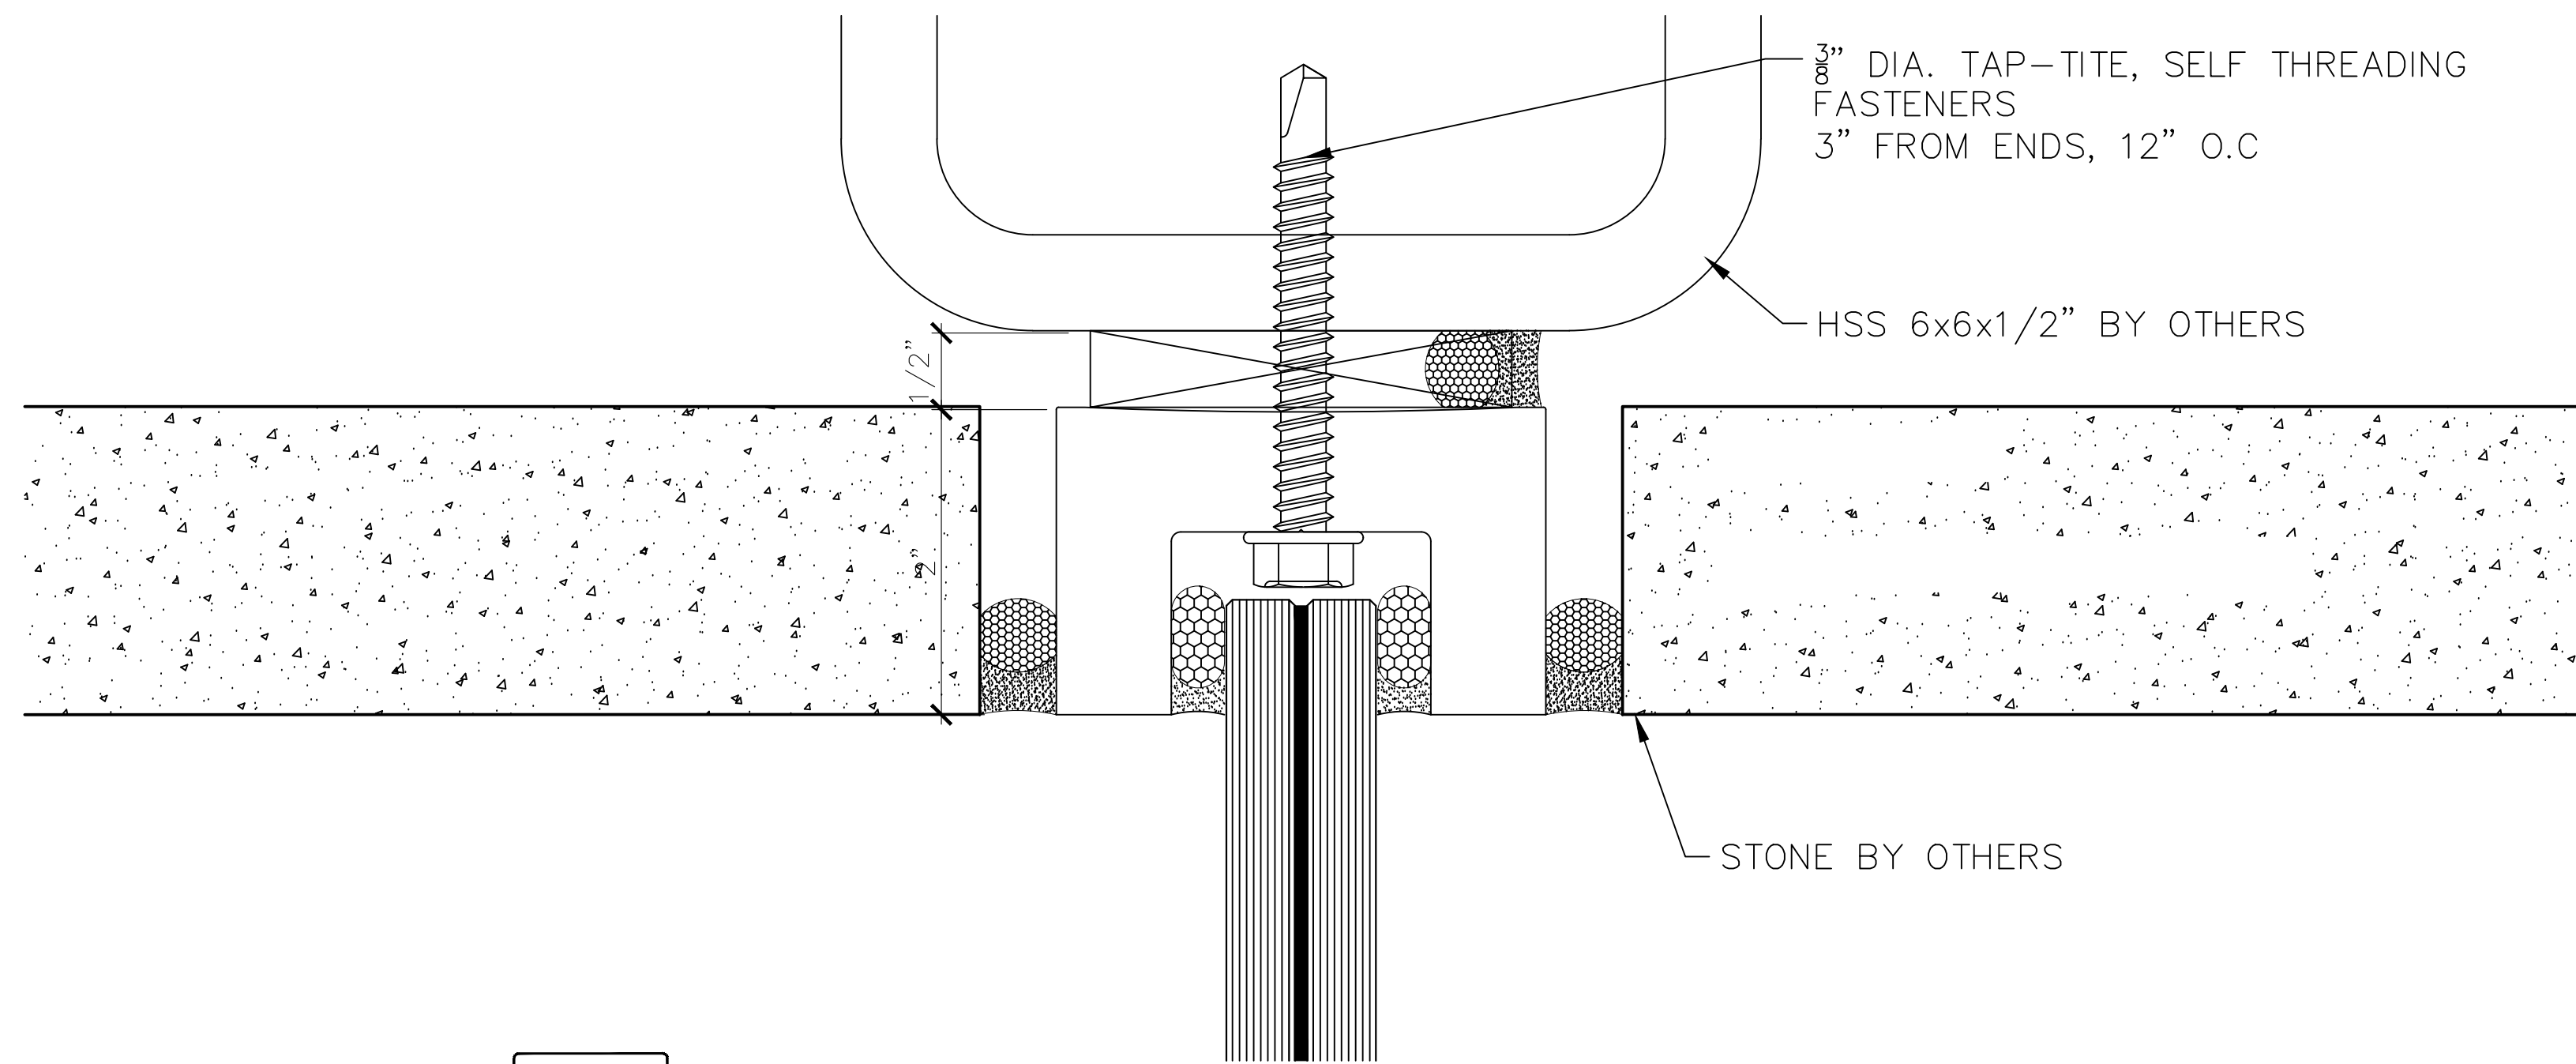

1 HEAD DETAIL
REF NO.:
REF SHT.:
SCALE: FULL

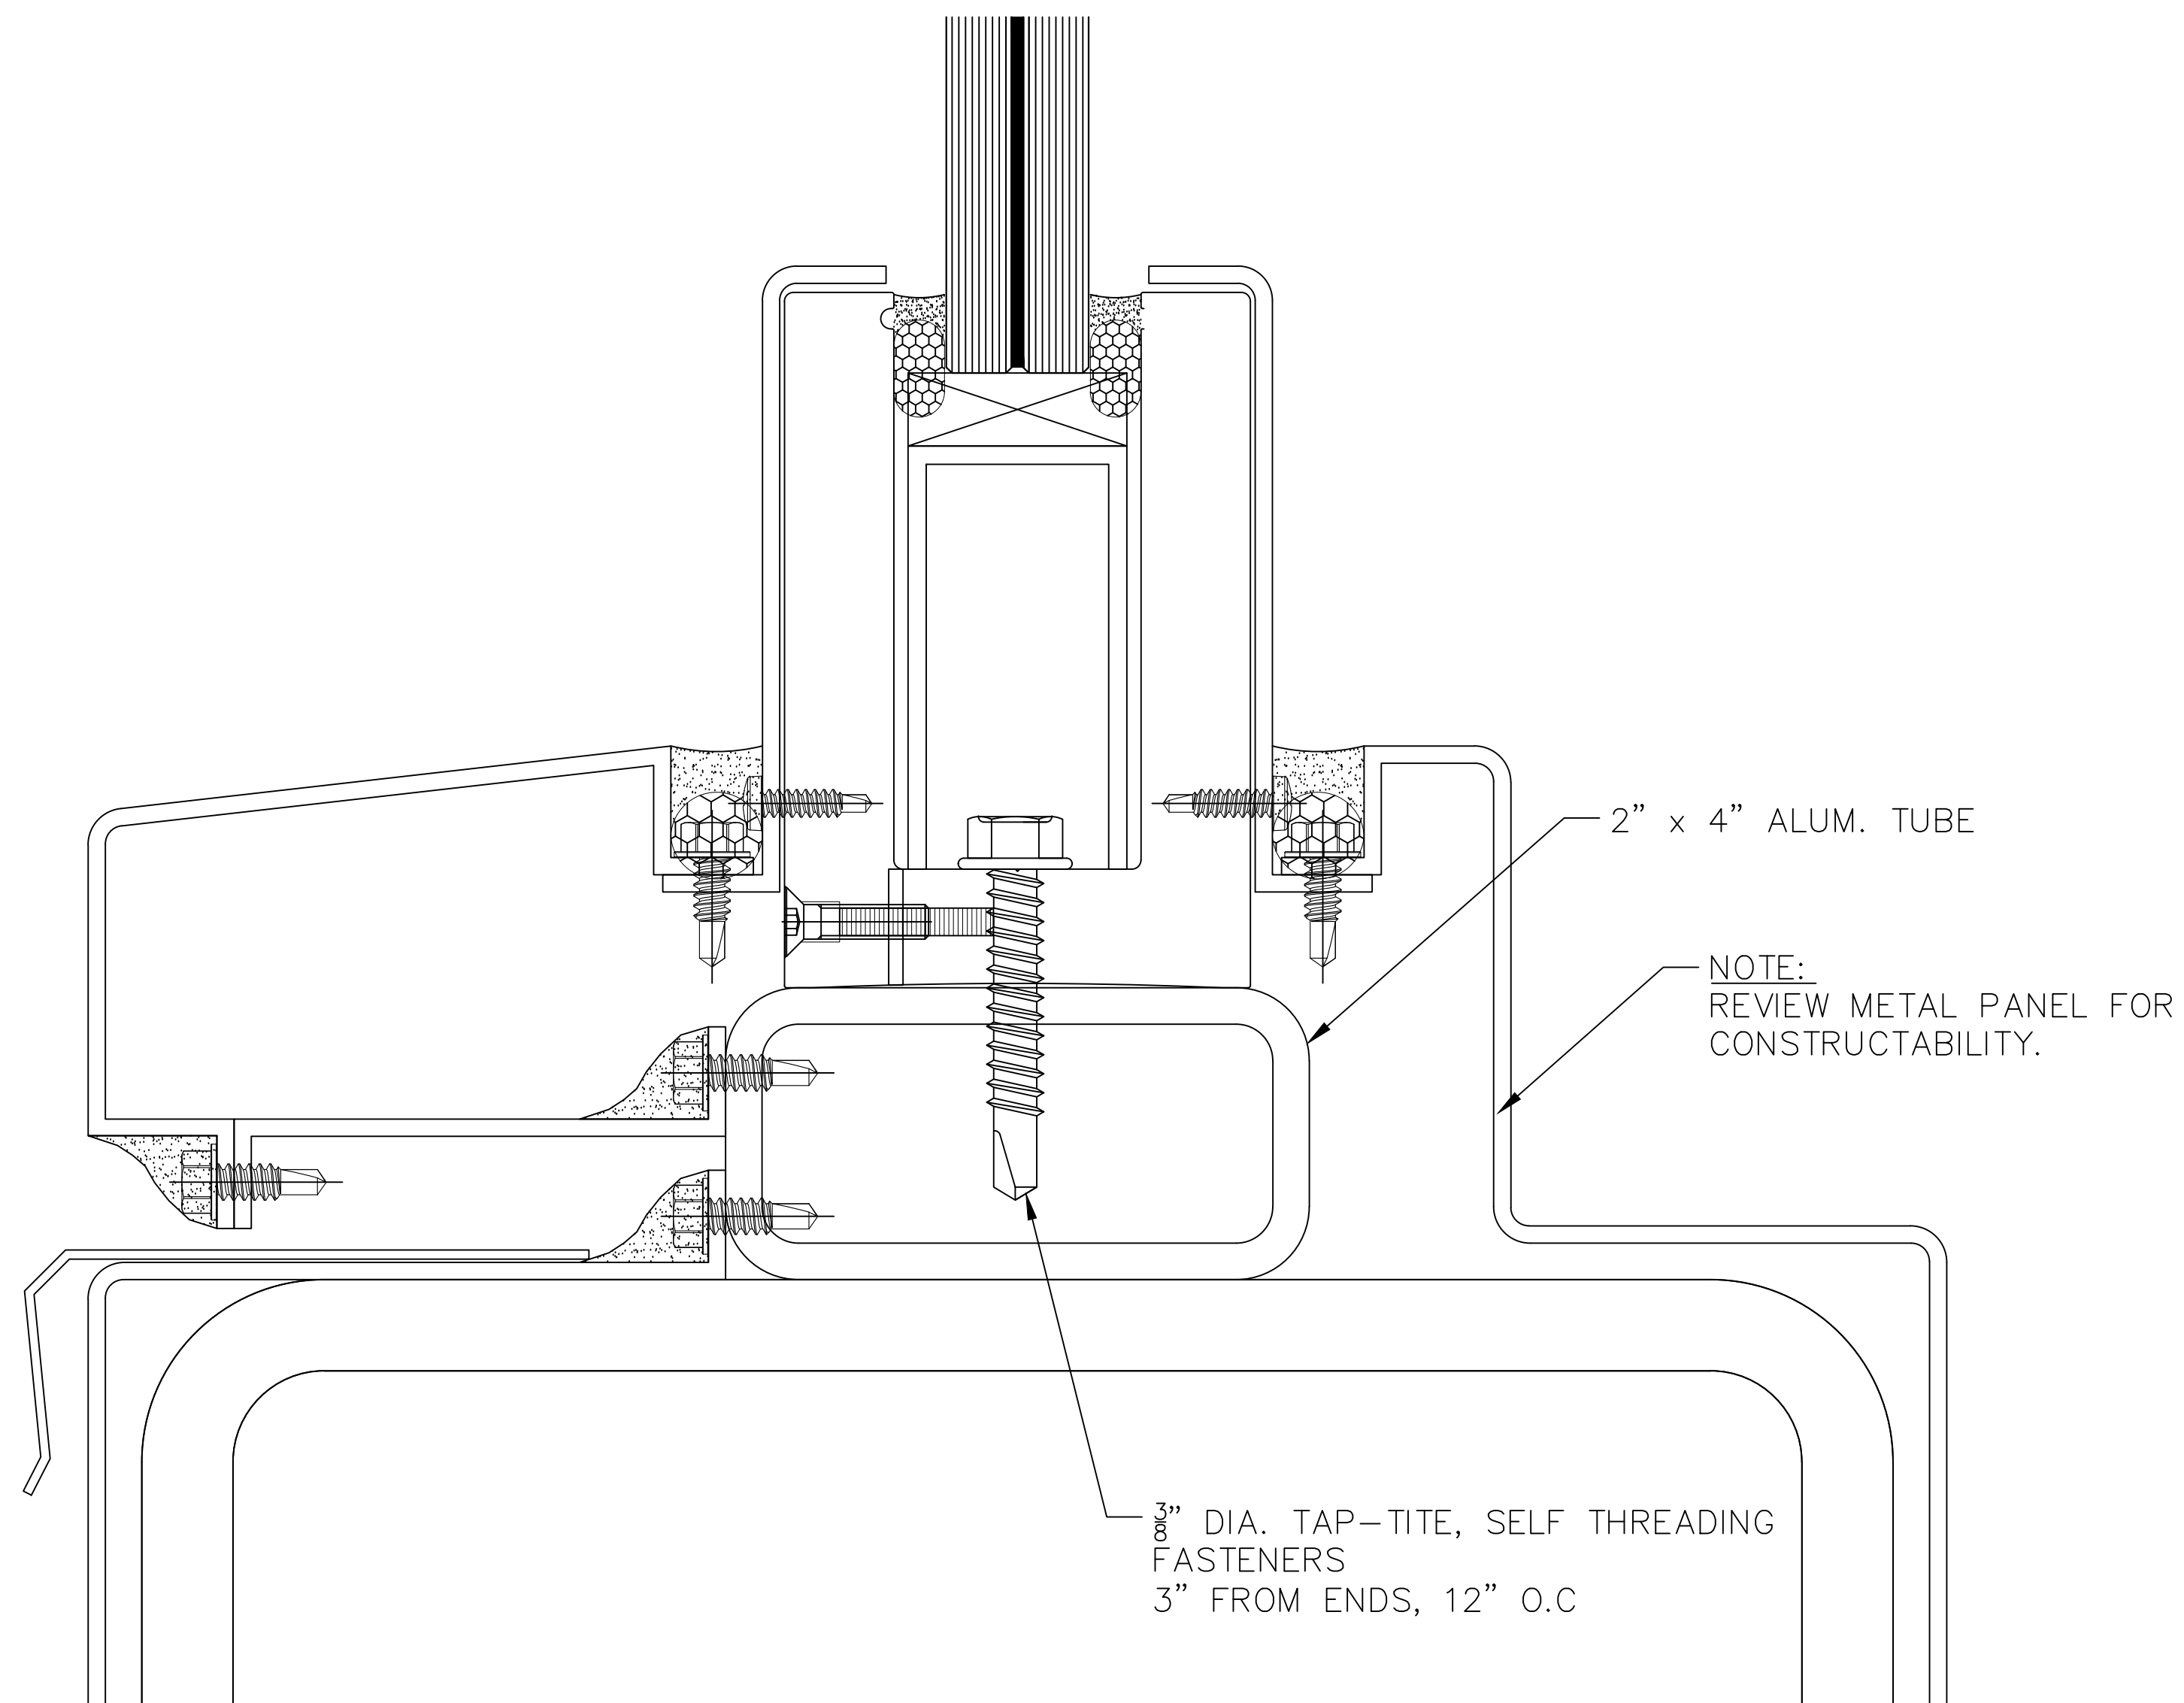

2 SILL DETAIL
REF NO.:
REF SHT.:
SCALE: FULL

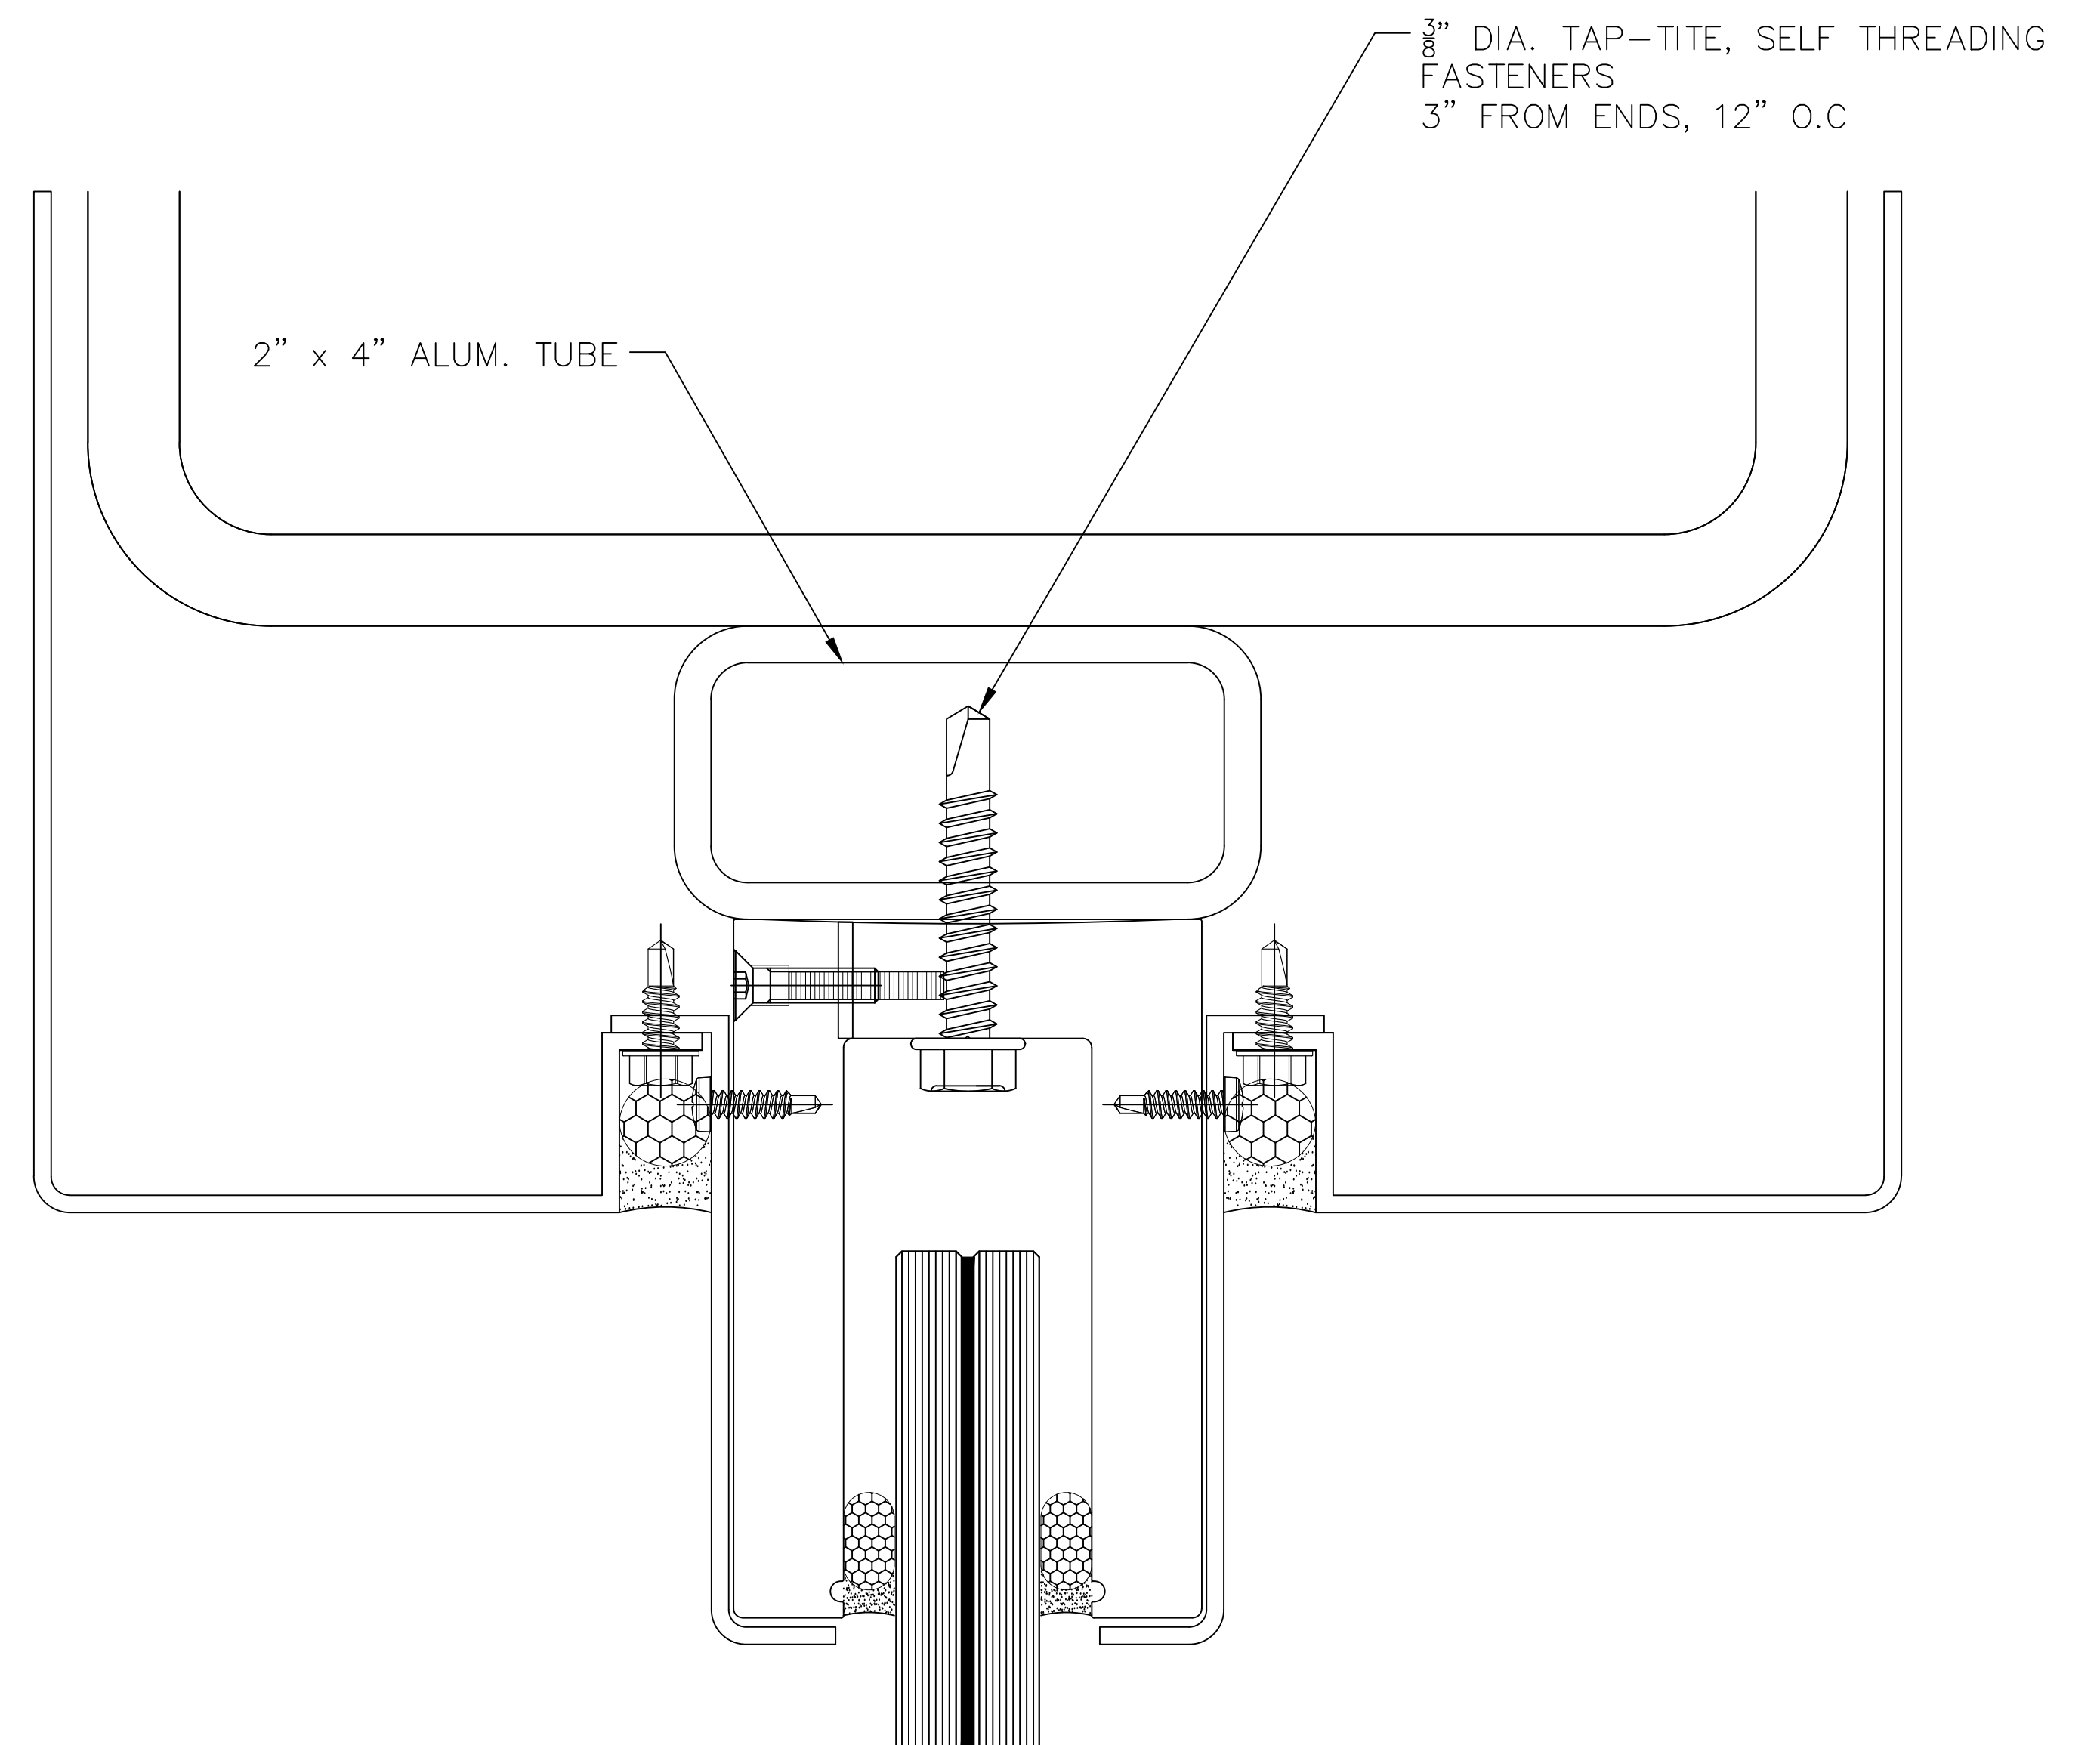

3 HEAD DETAIL
REF NO.:
REF SHT.:
SCALE: FULL


NO.	DATE	BY	DESCRIPTION OF REVISIONS


 SHANK GLAZING SOLUTIONS, LLC
 6301 254-0107 (office)
 info@shankglazingsolutions.com
 www.shankglazingsolutions.com


PROJECT NAME	1500 MISSION
ARCHITECT	ARCHITECT
CONTRACTOR	CONTRACTOR

DESCRIPTION
DETAILS

SUBMITAL	2
DATE	2/18/20
DRAWN	PAD
DATE	-
SCALE	FULL
SHEET NO.	301

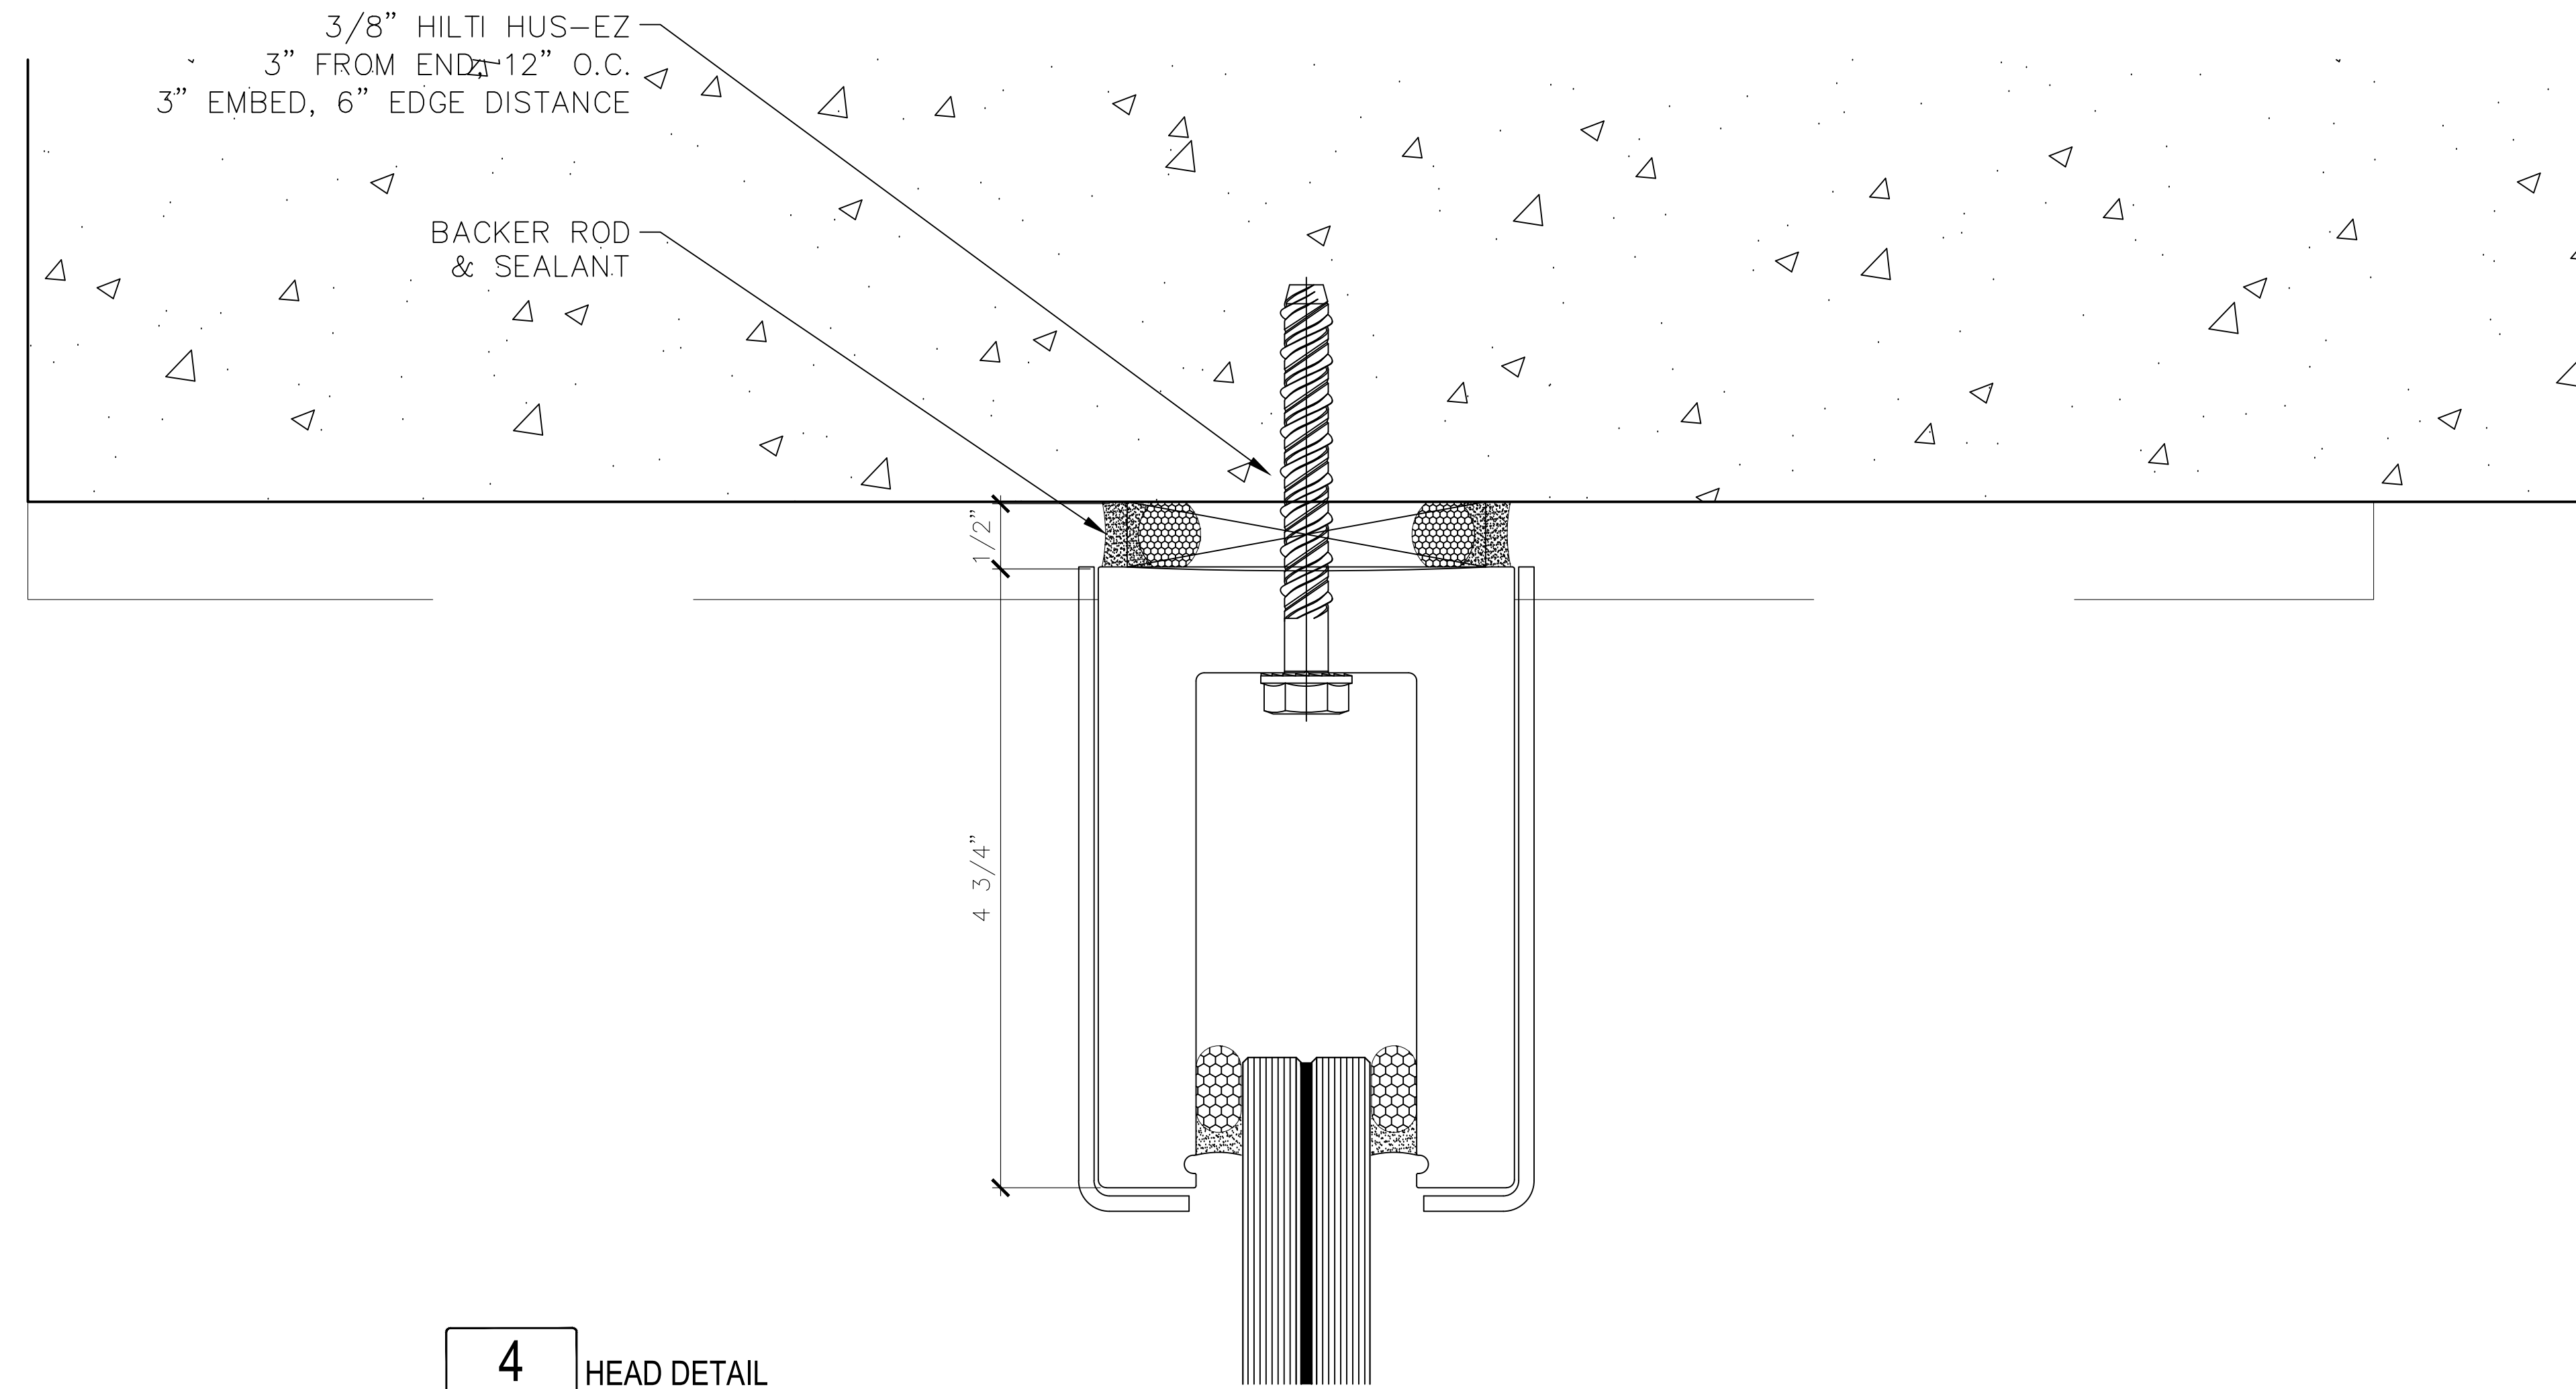

4 HEAD DETAIL
REF NO.:
REF SHT.:
SCALE: FULL

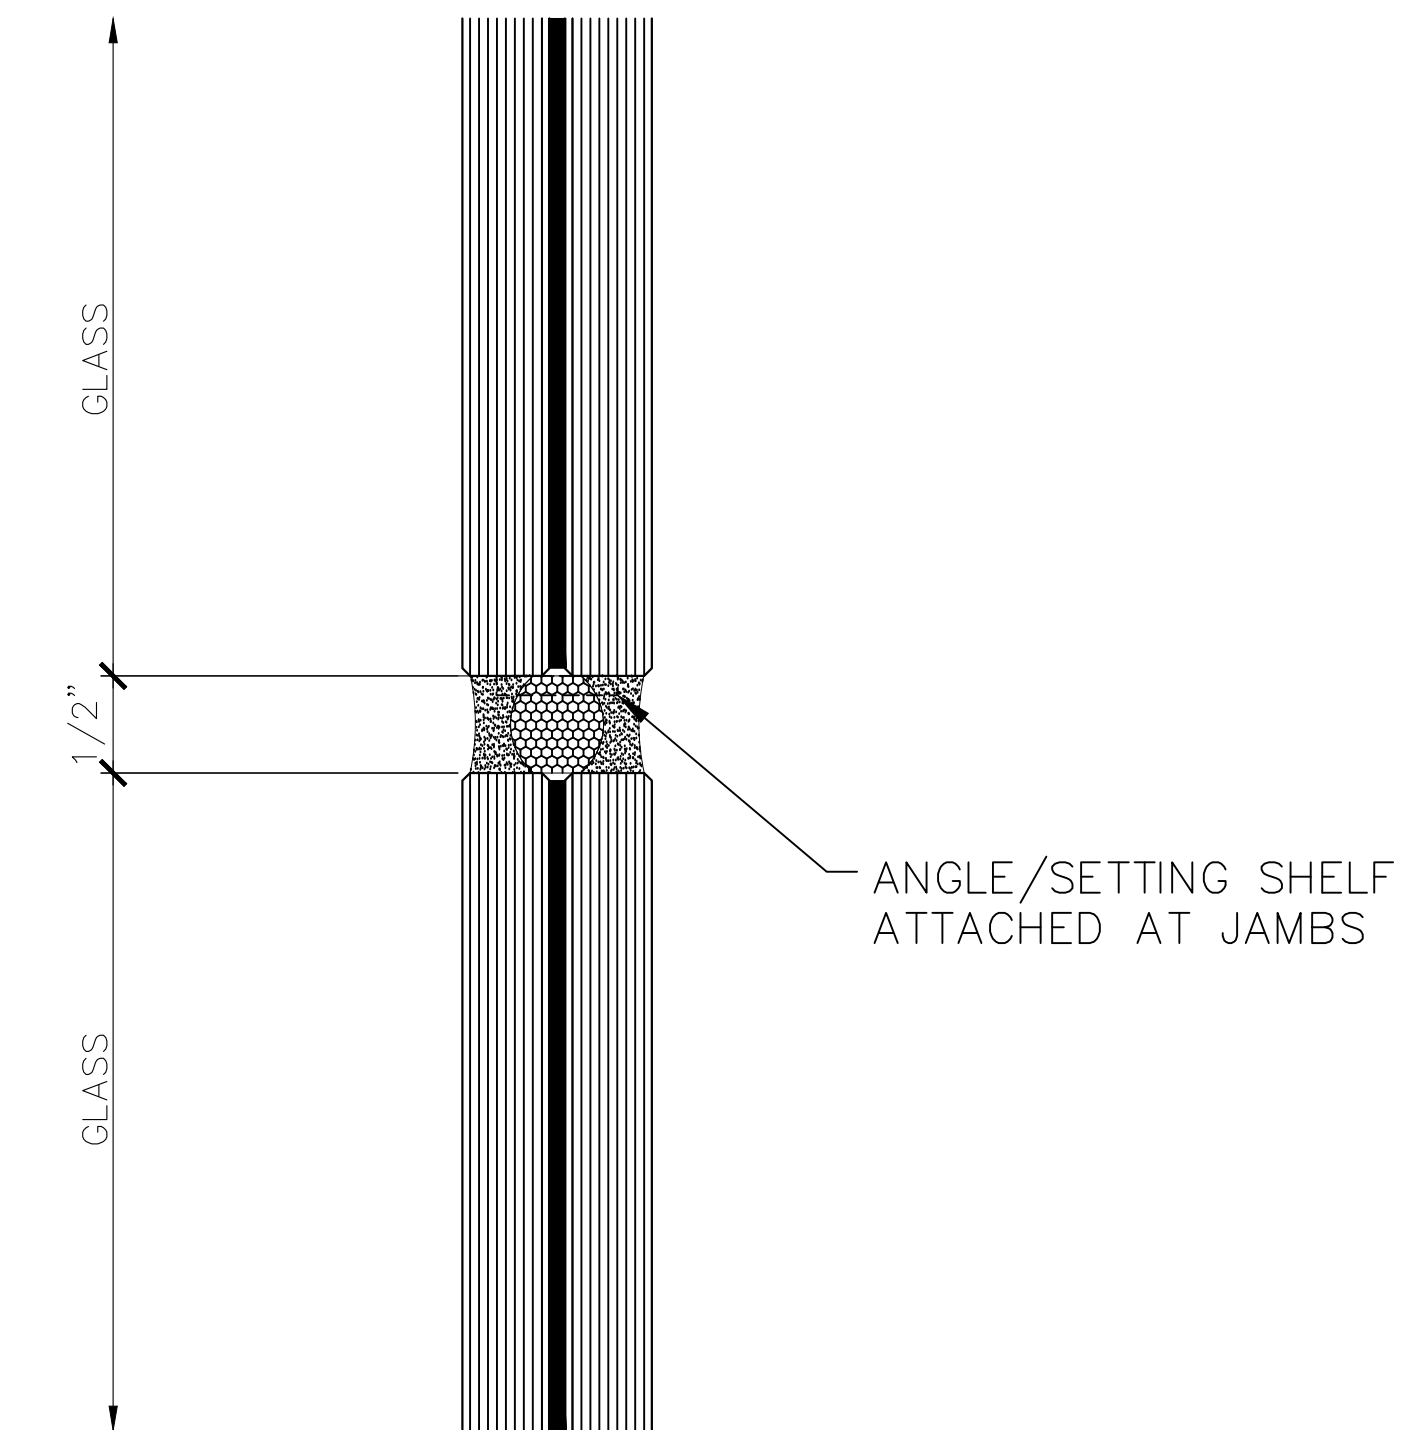


5 GLASS JOINT
REF NO.:
REF SHT.:
SCALE: FULL


6 NOT USED
REF NO.:
REF SHT.:
SCALE: FULL

PROJECT NAME		1500 MISSION	
ARCHITECT		CONTRACTOR	
DESCRIPTION			
DETAILS			
SUBMITAL		2	
DATE		2/18/20	
DRAWN		PAD	
DATE		-	
SCALE		FULL	
SHEET NO.		302	
NO.	DATE	BY	DESCRIPTION OF REVISIONS

SHANK GLAZING SOLUTIONS, LLC
(820) 254-0107 (office)
info@shankglazingsolutions.com
www.shankglazingsolutions.com

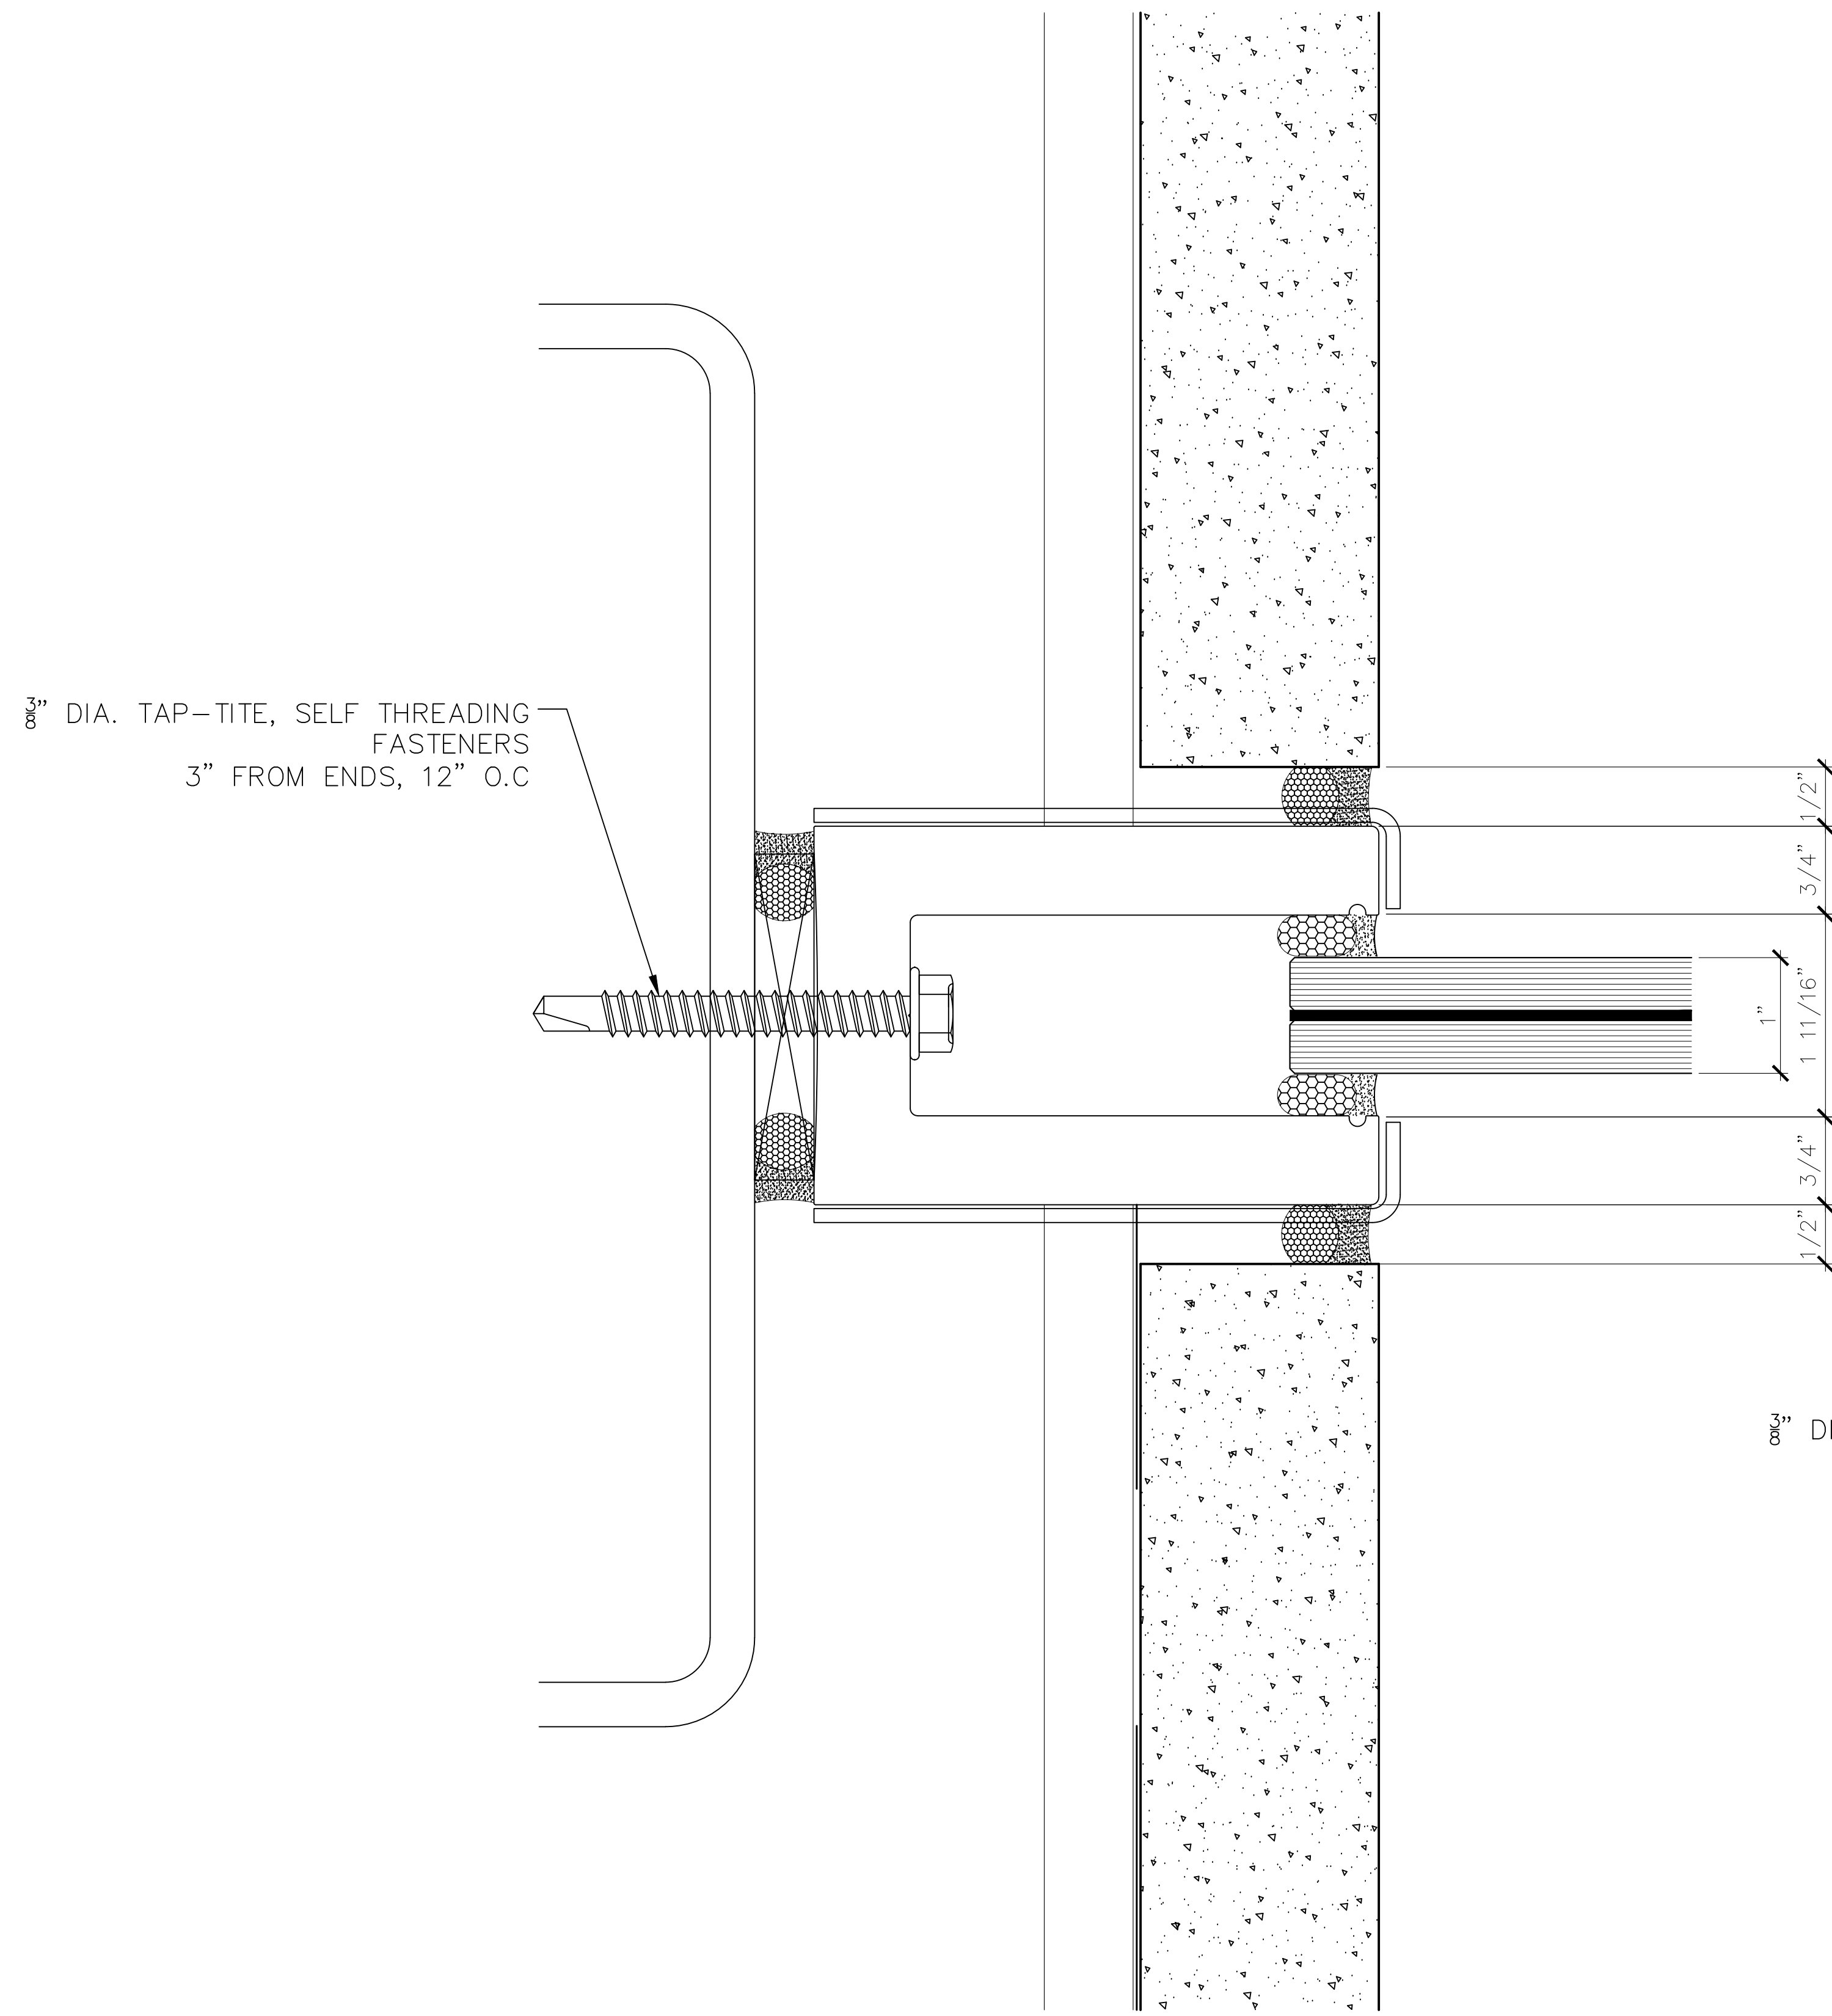

7 JAMB DETAIL
 REF NO.:
 REF SHT.:
 SCALE: FULL

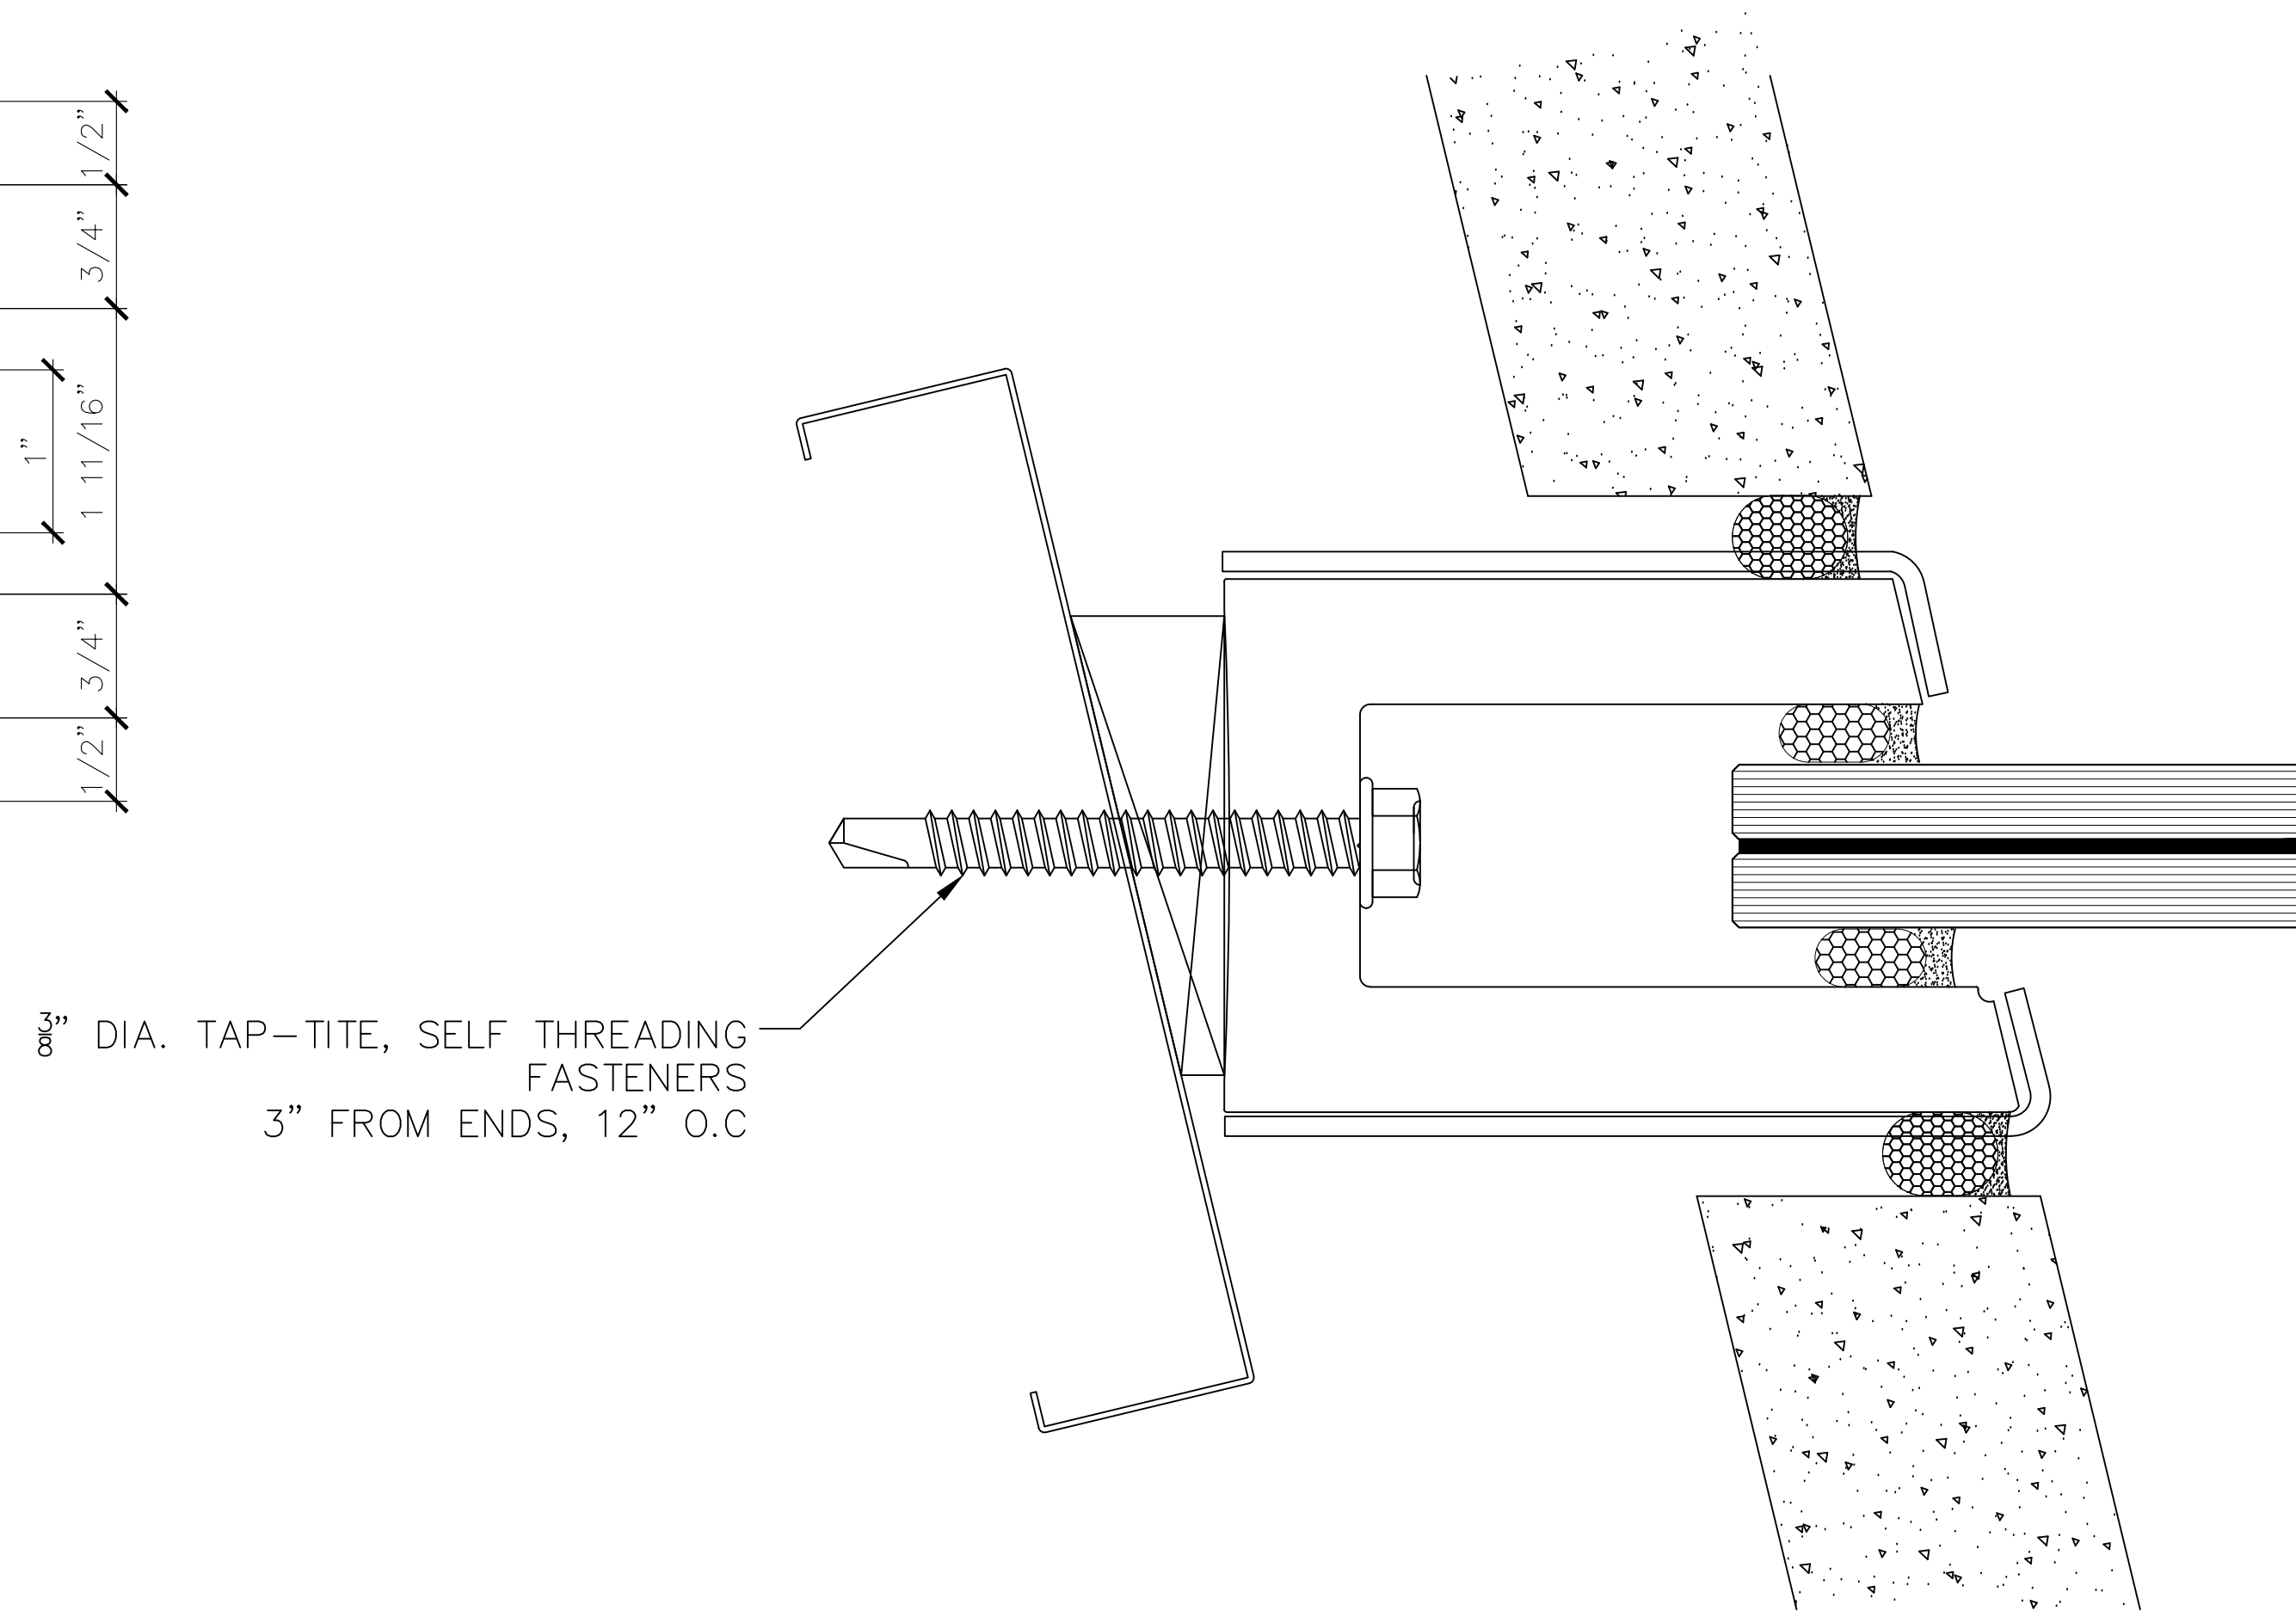

8 JAMB DETAIL
 REF NO.:
 REF SHT.:
 SCALE: FULL

No.	Date	By	Description of Revisions


 SHANK GLAZING SOLUTIONS, LLC
 (800) 254-0107 (office)
 info@shankglazingsolutions.com
 www.shankglazingsolutions.com

PROJECT NAME	1500 MISSION
ARCHITECT	
CONTRACTOR	


DESCRIPTION

DETAILS

SUBMITTAL	2
DATE	2/18/20
DRAWN	PAD
DATE	-

SCALE: FULL


SHEET NO. 303

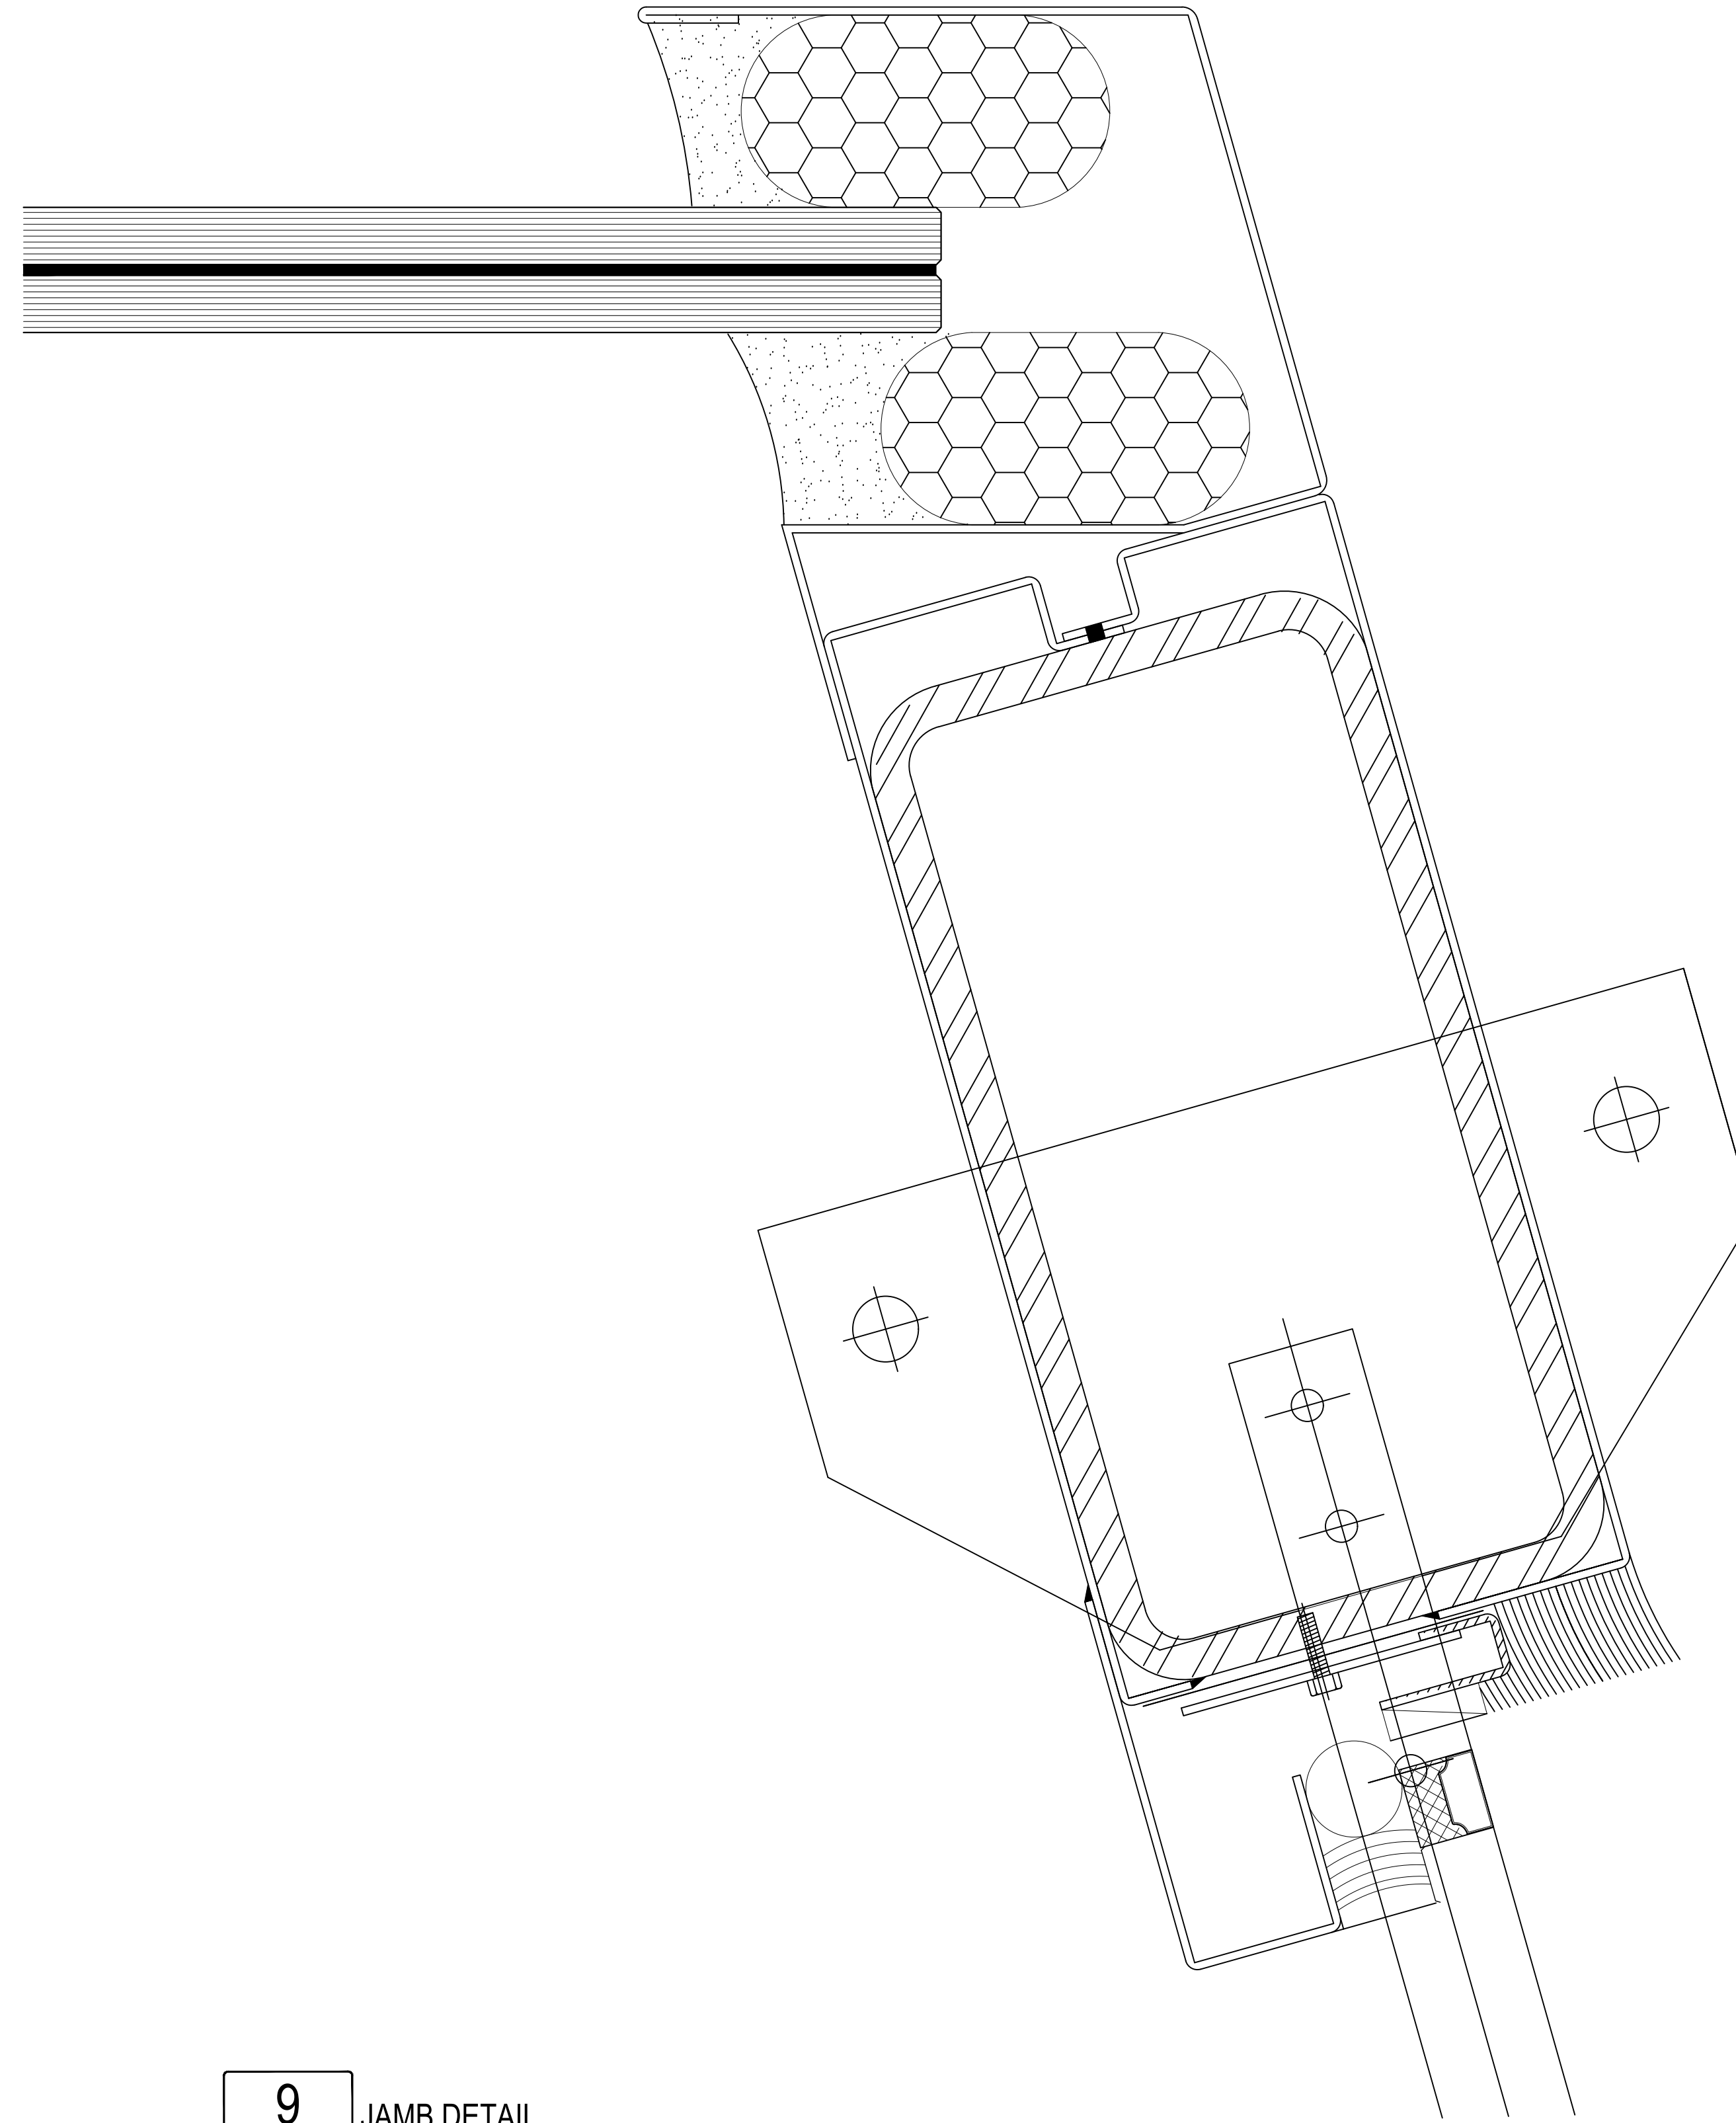


9 JAMB DETAIL
 REF NO: - SCALE: FULL
 REF SHT: -

PROJECT NAME		1500 MISSION	
ARCHITECT		ARCHITECT	
CONTRACTOR		CONTRACTOR	
DESCRIPTION			
DETAILS			
SUBMITTAL	2		
DATE	2/18/20		
DRAWN	PAD		
DATE	-		
SCALE	FULL		
SHEET NO.	304		
NO.	DATE	BY	DESCRIPTION OF REVISIONS

SHANK GLAZING SOLUTIONS, LLC
 (820) 254-0107 (office)
 info@shankglazingsolutions.com
 www.shankglazingsolutions.com

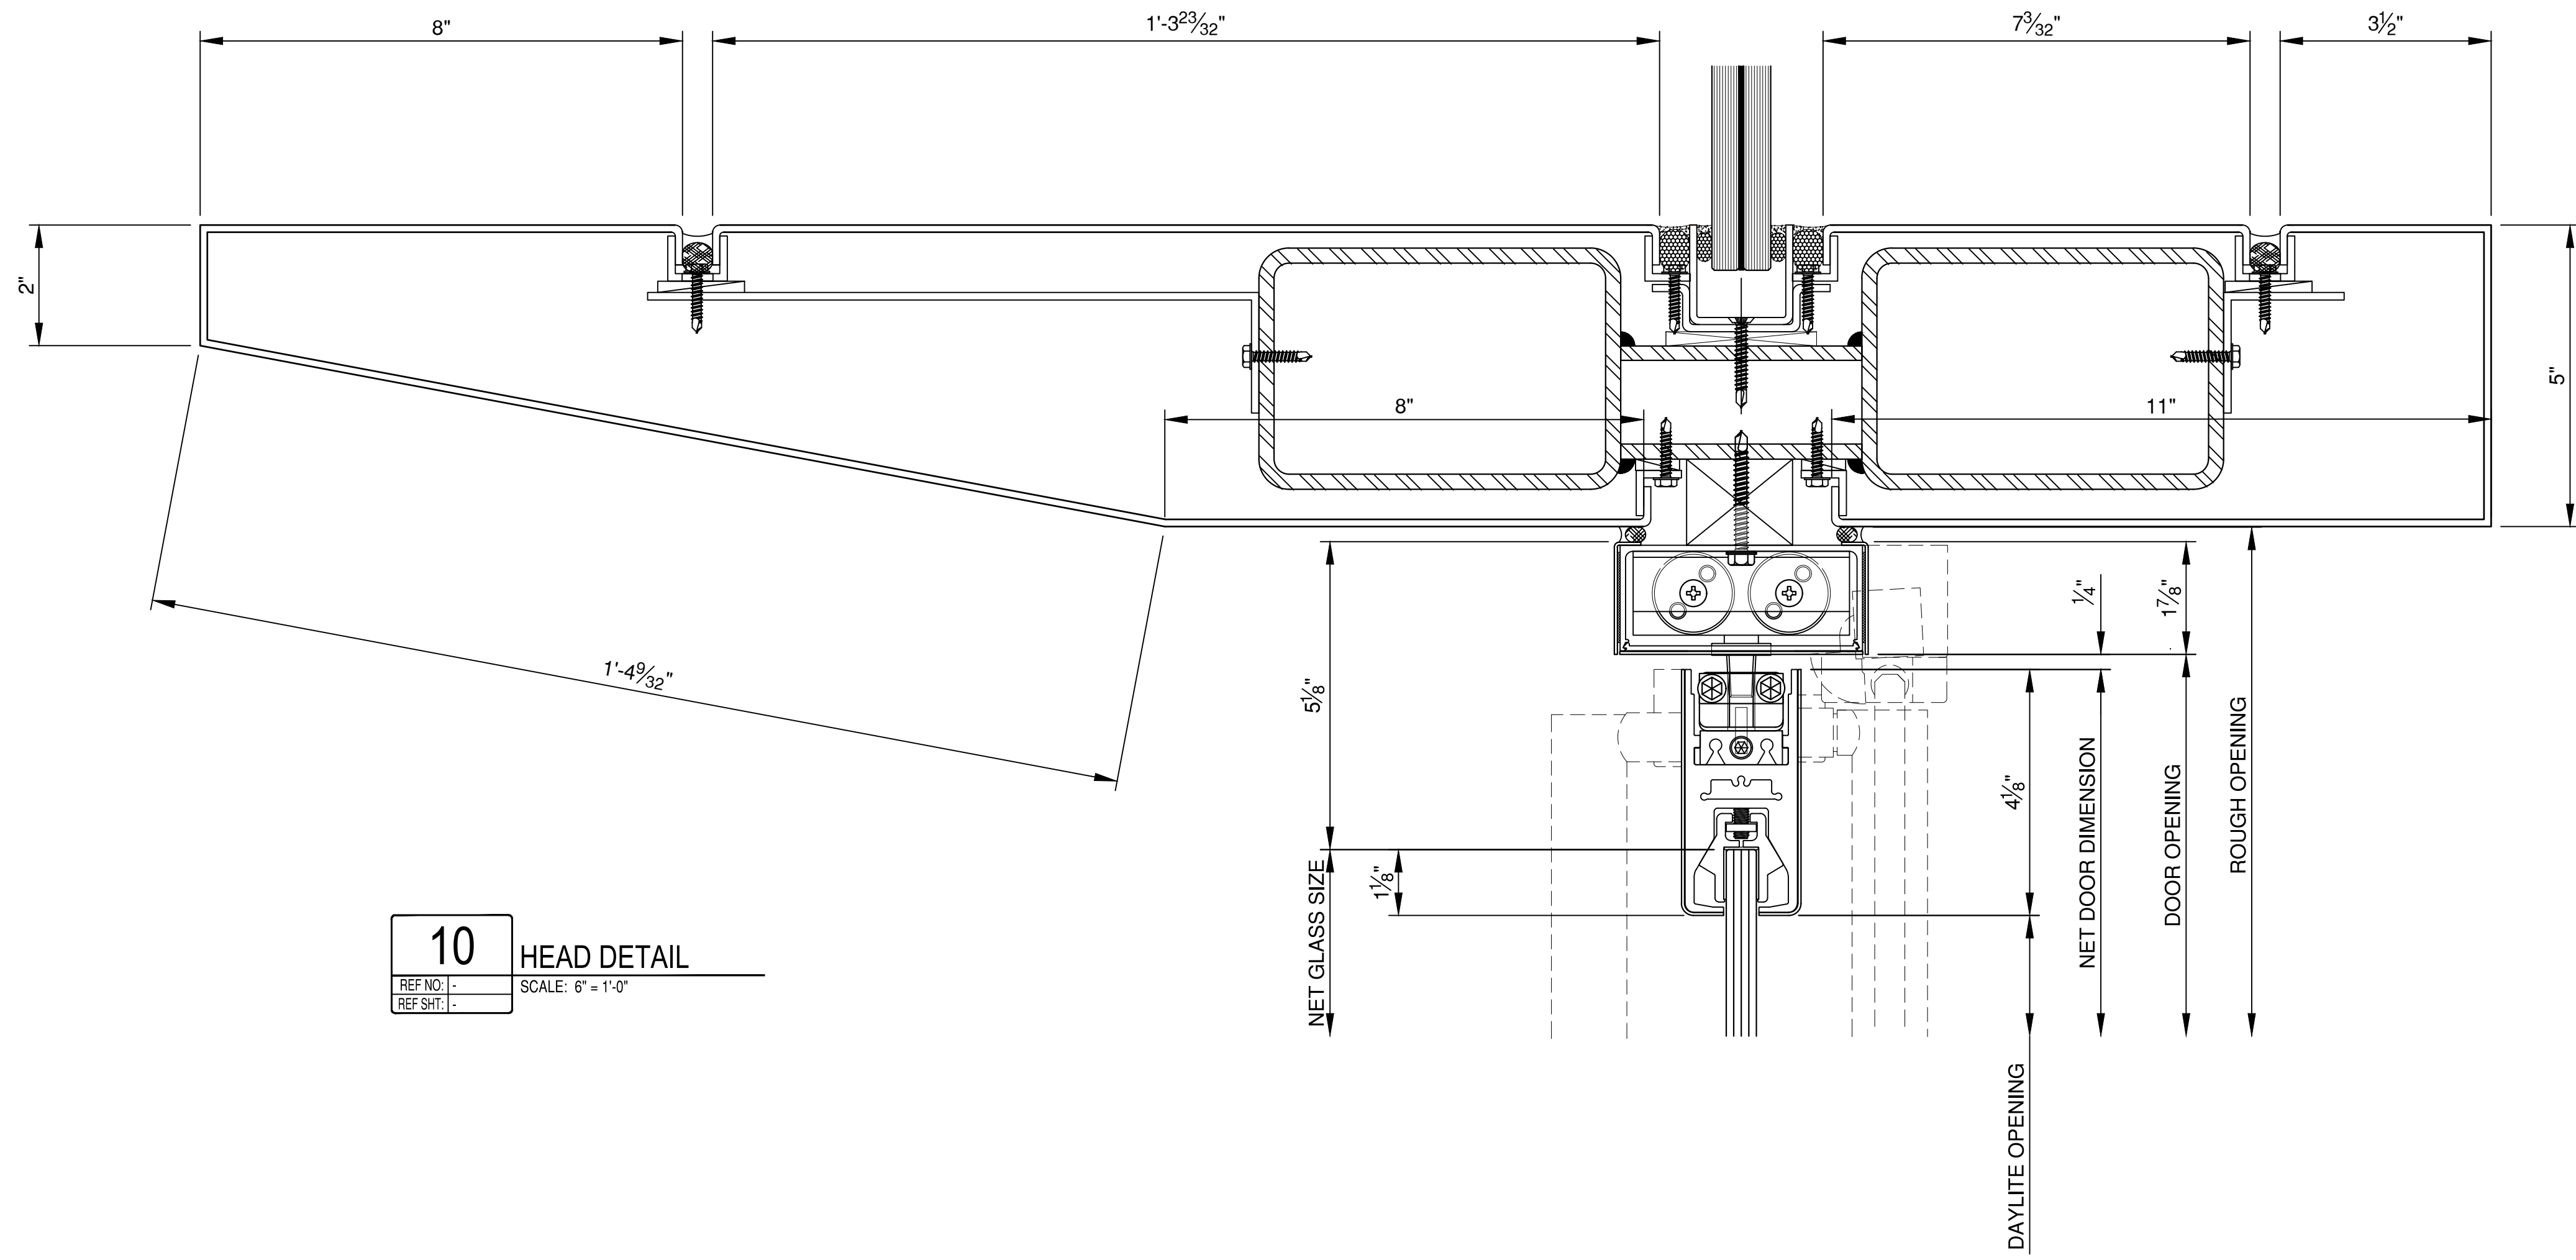


10 HEAD DETAIL
 REF. NO.:
 REF. SHT.:
 SCALE: 6" = 1'-0"

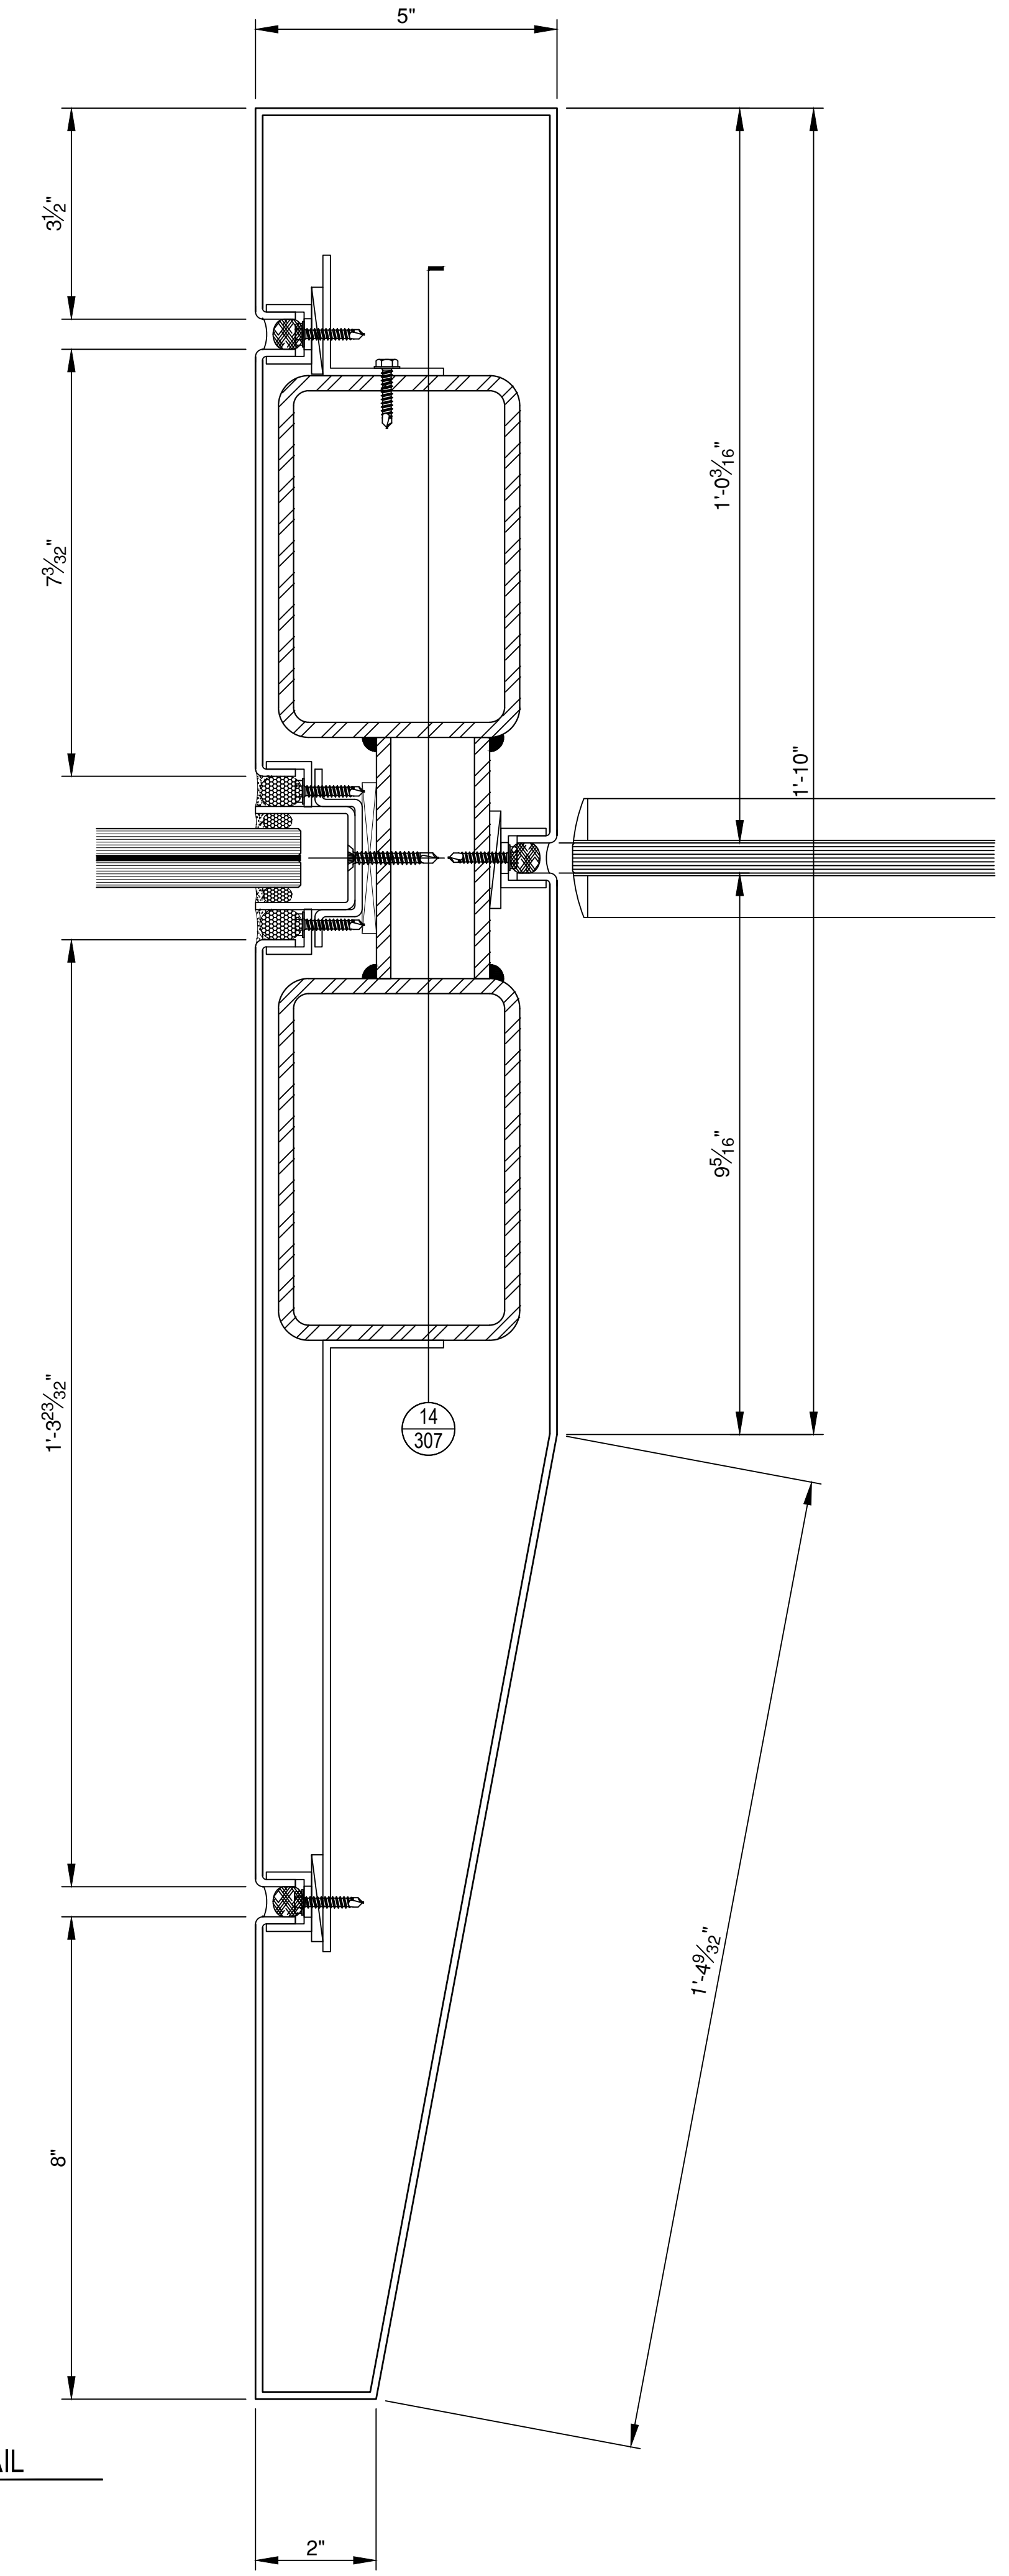

11 JAMB DETAIL
 REF. NO.:
 REF. SHT.:
 SCALE: 6" = 1'-0"

PROJECT NAME		1500 MISSION	
ARCHITECT		CONTRACTOR	
DESCRIPTION			
DETAILS			
SUBMITTAL	2		
DATE	2/18/20		
DRAWN	PAD		
DATE	-		
SCALE	6" = 1'-0"		
SHEET NO.	305		
NO.	DATE	BY	DESCRIPTION OF REVISIONS


SHANK GLAZING SOLUTIONS, LLC
 8200 254-0107 (office)
 info@shankglazingsolutions.com
 www.shankglazingsolutions.com

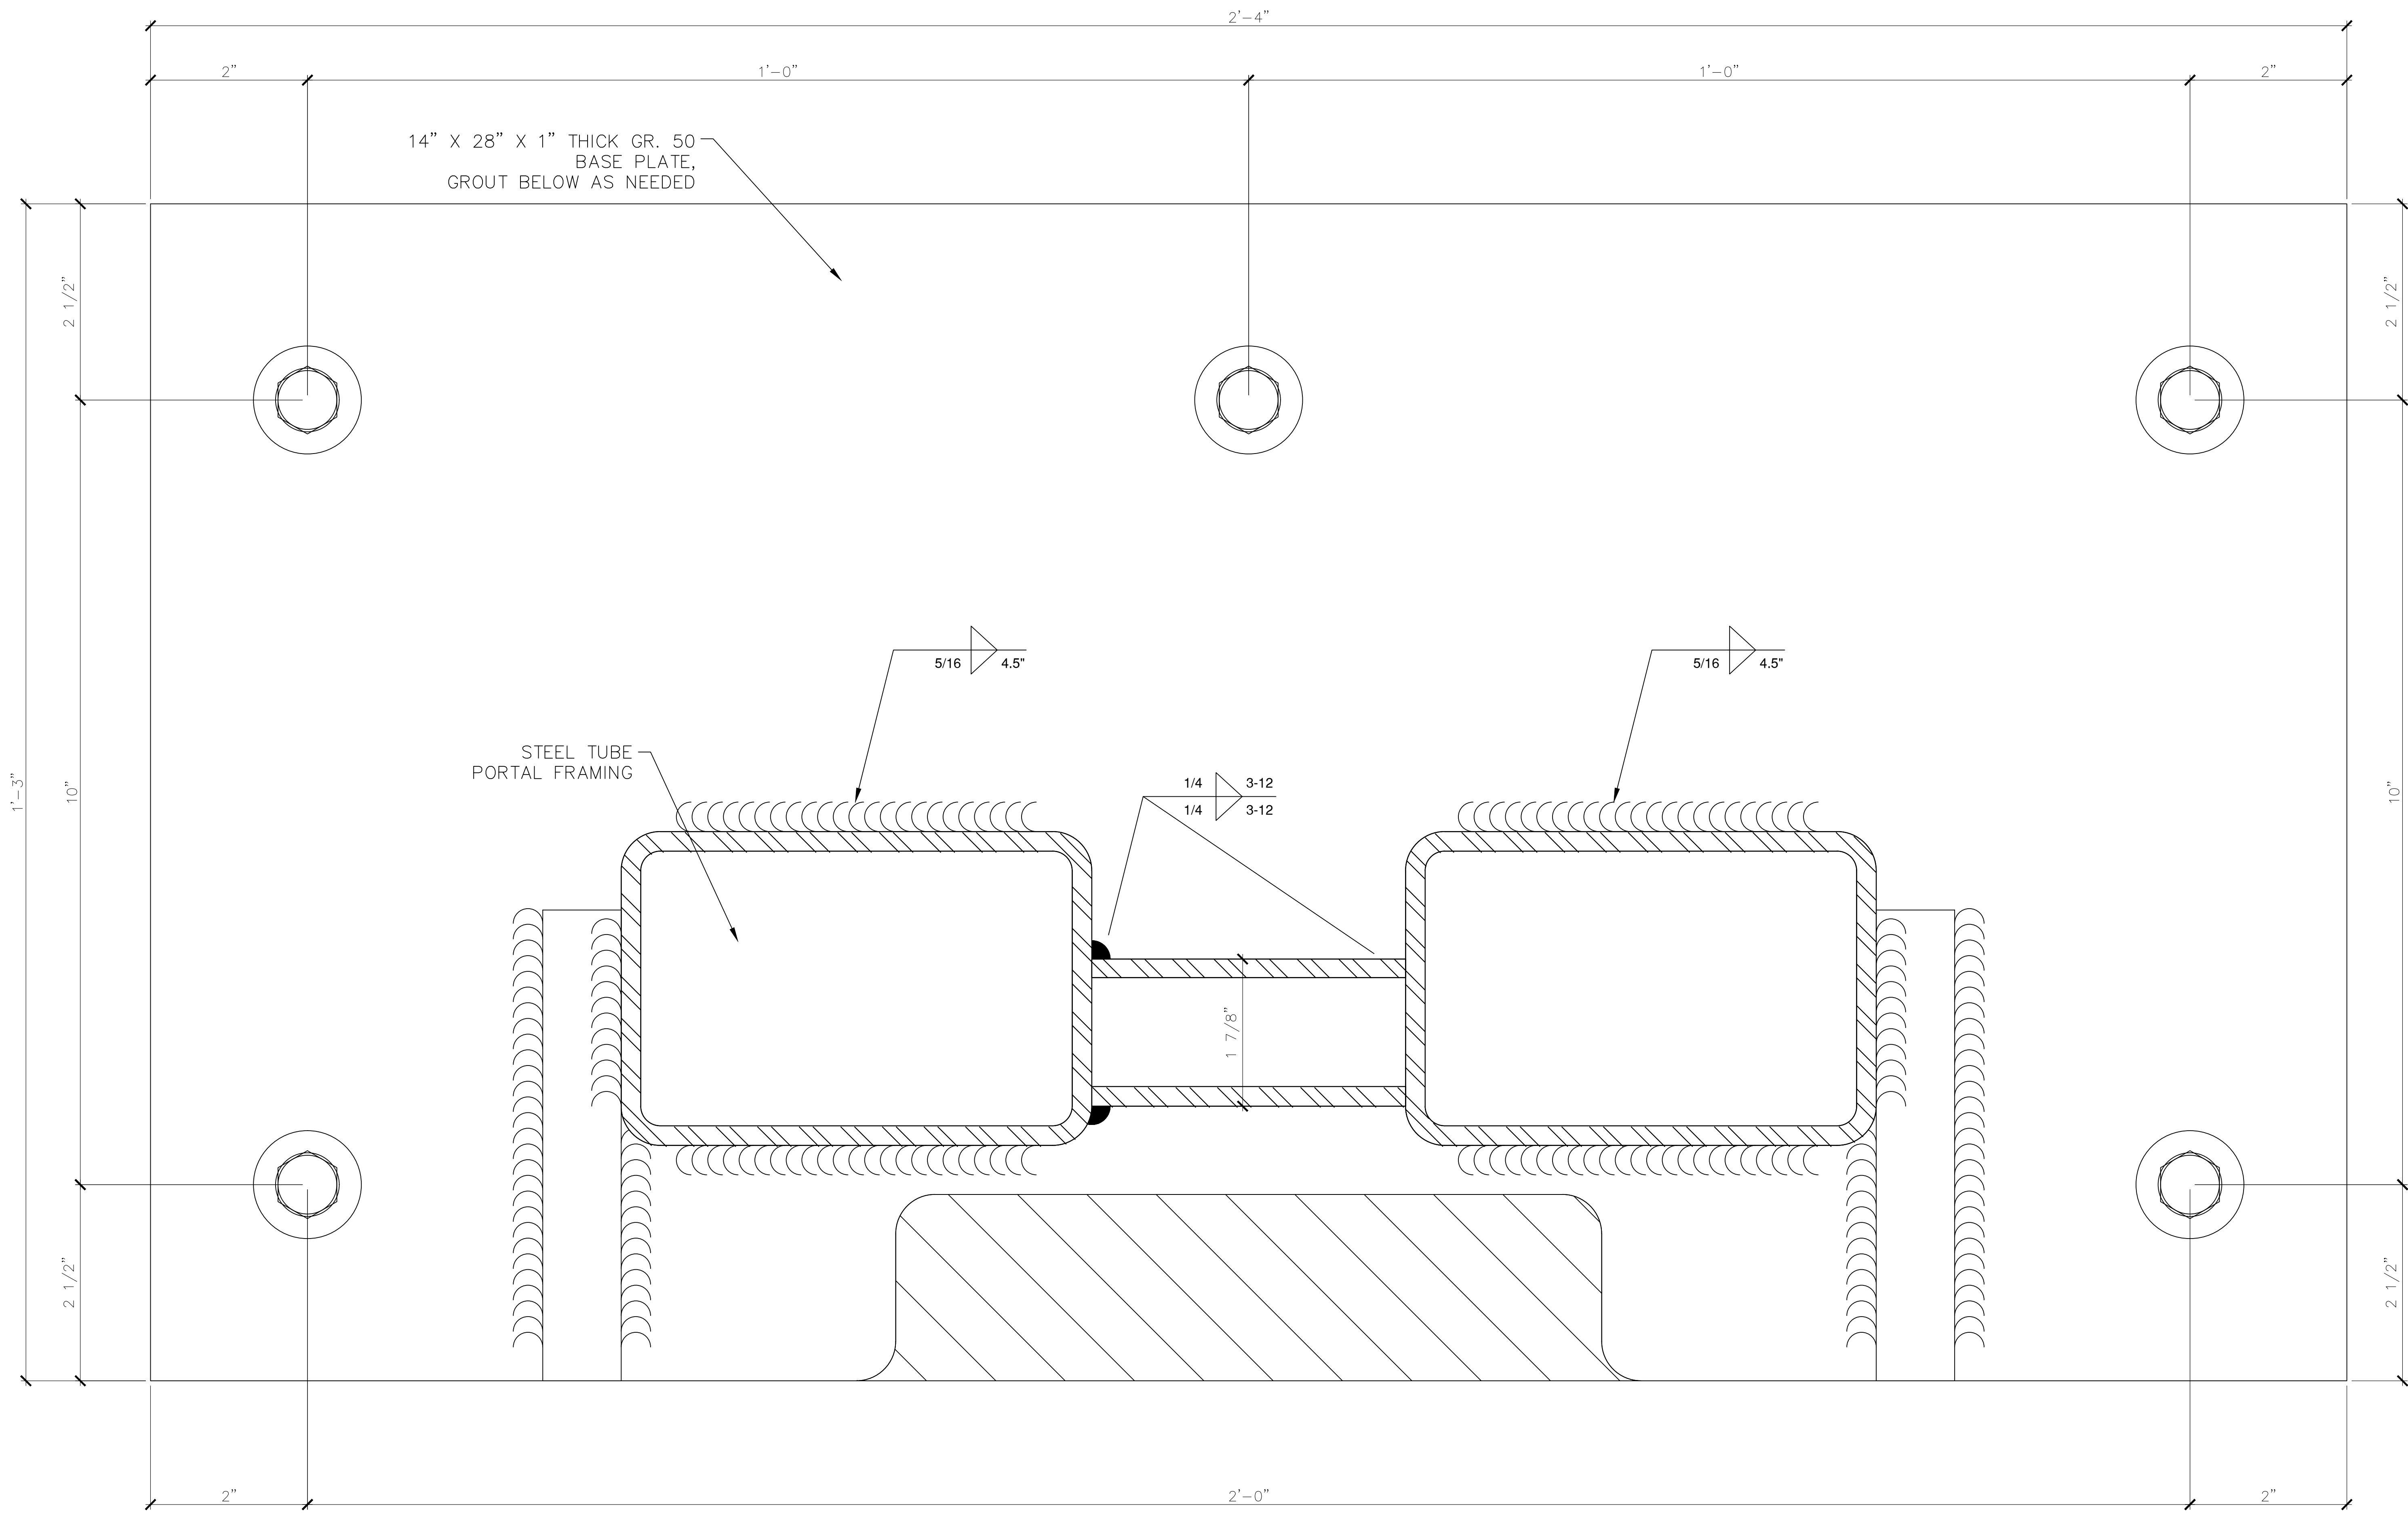


14 BASE PLATE DETAIL
 REF NO: -
 REF SHT: -
 SCALE: FULL

PROJECT NAME		1500 MISSION	
ARCHITECT		CONTRACTOR	
DESCRIPTION			
DETAILS			
SUBMITTAL	2		
DATE	2/18/20		
DRAWN	PAD		
DATE	-		
SCALE	FULL		
SHEET NO.	307		



 SHANK GLAZING SOLUTIONS, LLC
 (800) 254-0107 (local)
 info@shankglazingsolutions.com
 www.shankglazingsolutions.com

NO.	DATE	BY	DESCRIPTION OF REVISIONS

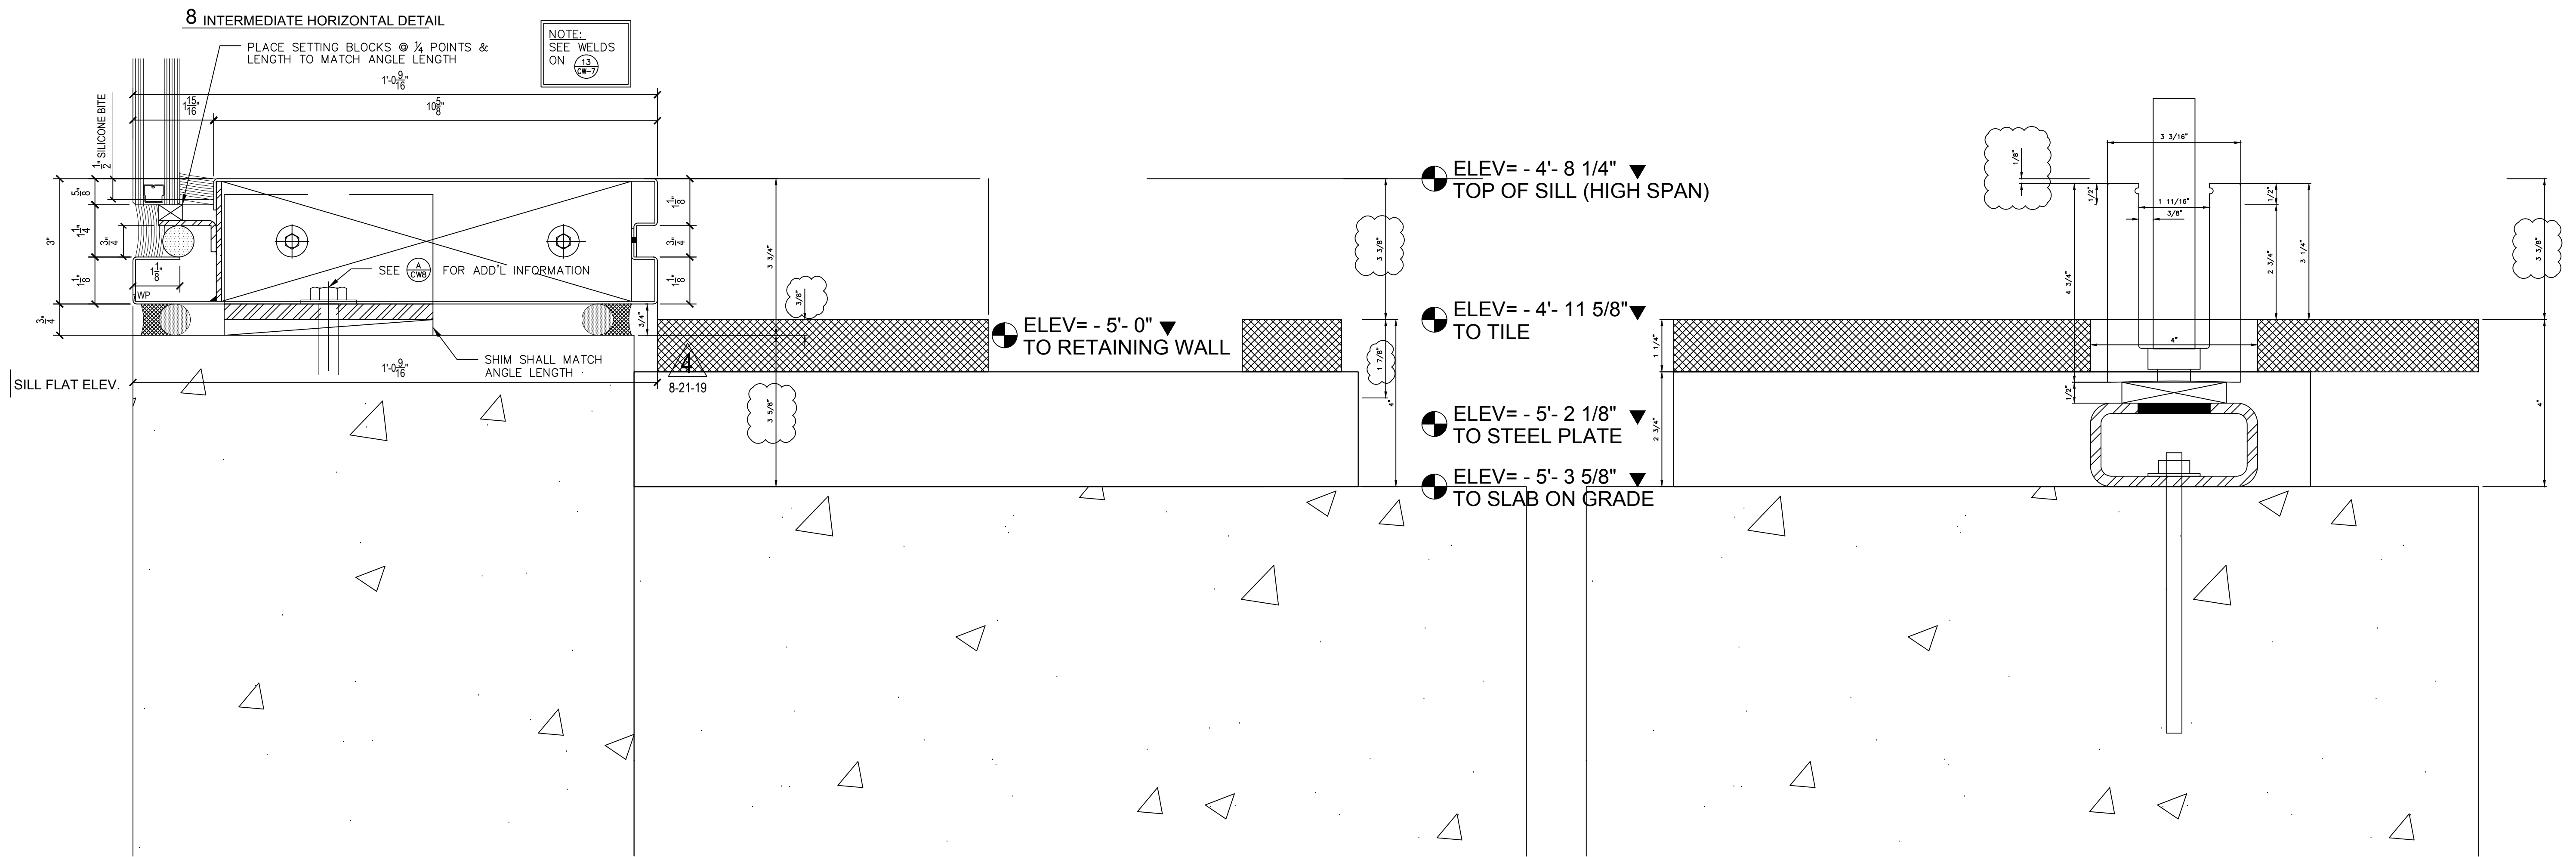

8 INTERMEDIATE HORIZONTAL DETAIL

NOTE:
SEE WELDS
ON
13
13

PLACE SETTING BLOCKS @ 1/4 POINTS &
LENGTH TO MATCH ANGLE LENGTH

1'-0 9/16"

108"

15
16"

1/2" SILICONE BITE

1/4"

1/8"

1/8"

15 T/HIGH SPAN TO T/SIDELITE CHANNEL

SCALE: 6" = 1'-0"

- ELEV= - 4'- 8 1/4" ▼
TOP OF SILL (HIGH SPAN)
- ELEV= - 4'- 11 5/8" ▼
TO TILE
- ELEV= - 5'- 2 1/8" ▼
TO STEEL PLATE
- ELEV= - 5'- 3 5/8" ▼
TO SLAB ON GRADE

PROJECT NAME		1500 MISSION
ARCHITECT		
CONTRACTOR		
DESCRIPTION		
DETAILS		
SUBMITTAL	2	
DATE	2/18/20	
DRAWN	PAD	
DATE		
SCALE	FULL	
SHEET NO.	308	

SHANK GLAZING SOLUTIONS, LLC
 (820) 254-0107 (office)
 info@shankglazingsolutions.com
 www.shankglazingsolutions.com


No.	DATE	BY	DESCRIPTION OF REVISIONS

● ELEV= - 4'- 8 1/4" ▼
TOP OF SILL (HIGH SPAN)


● ELEV= - 4'- 11 5/8" ▼
TO TILE

● ELEV= - 5'- 2 1/8" ▼
TO STEEL PLATE

● ELEV= - 5'- 3 5/8" ▼
TO SLAB ON GRADE

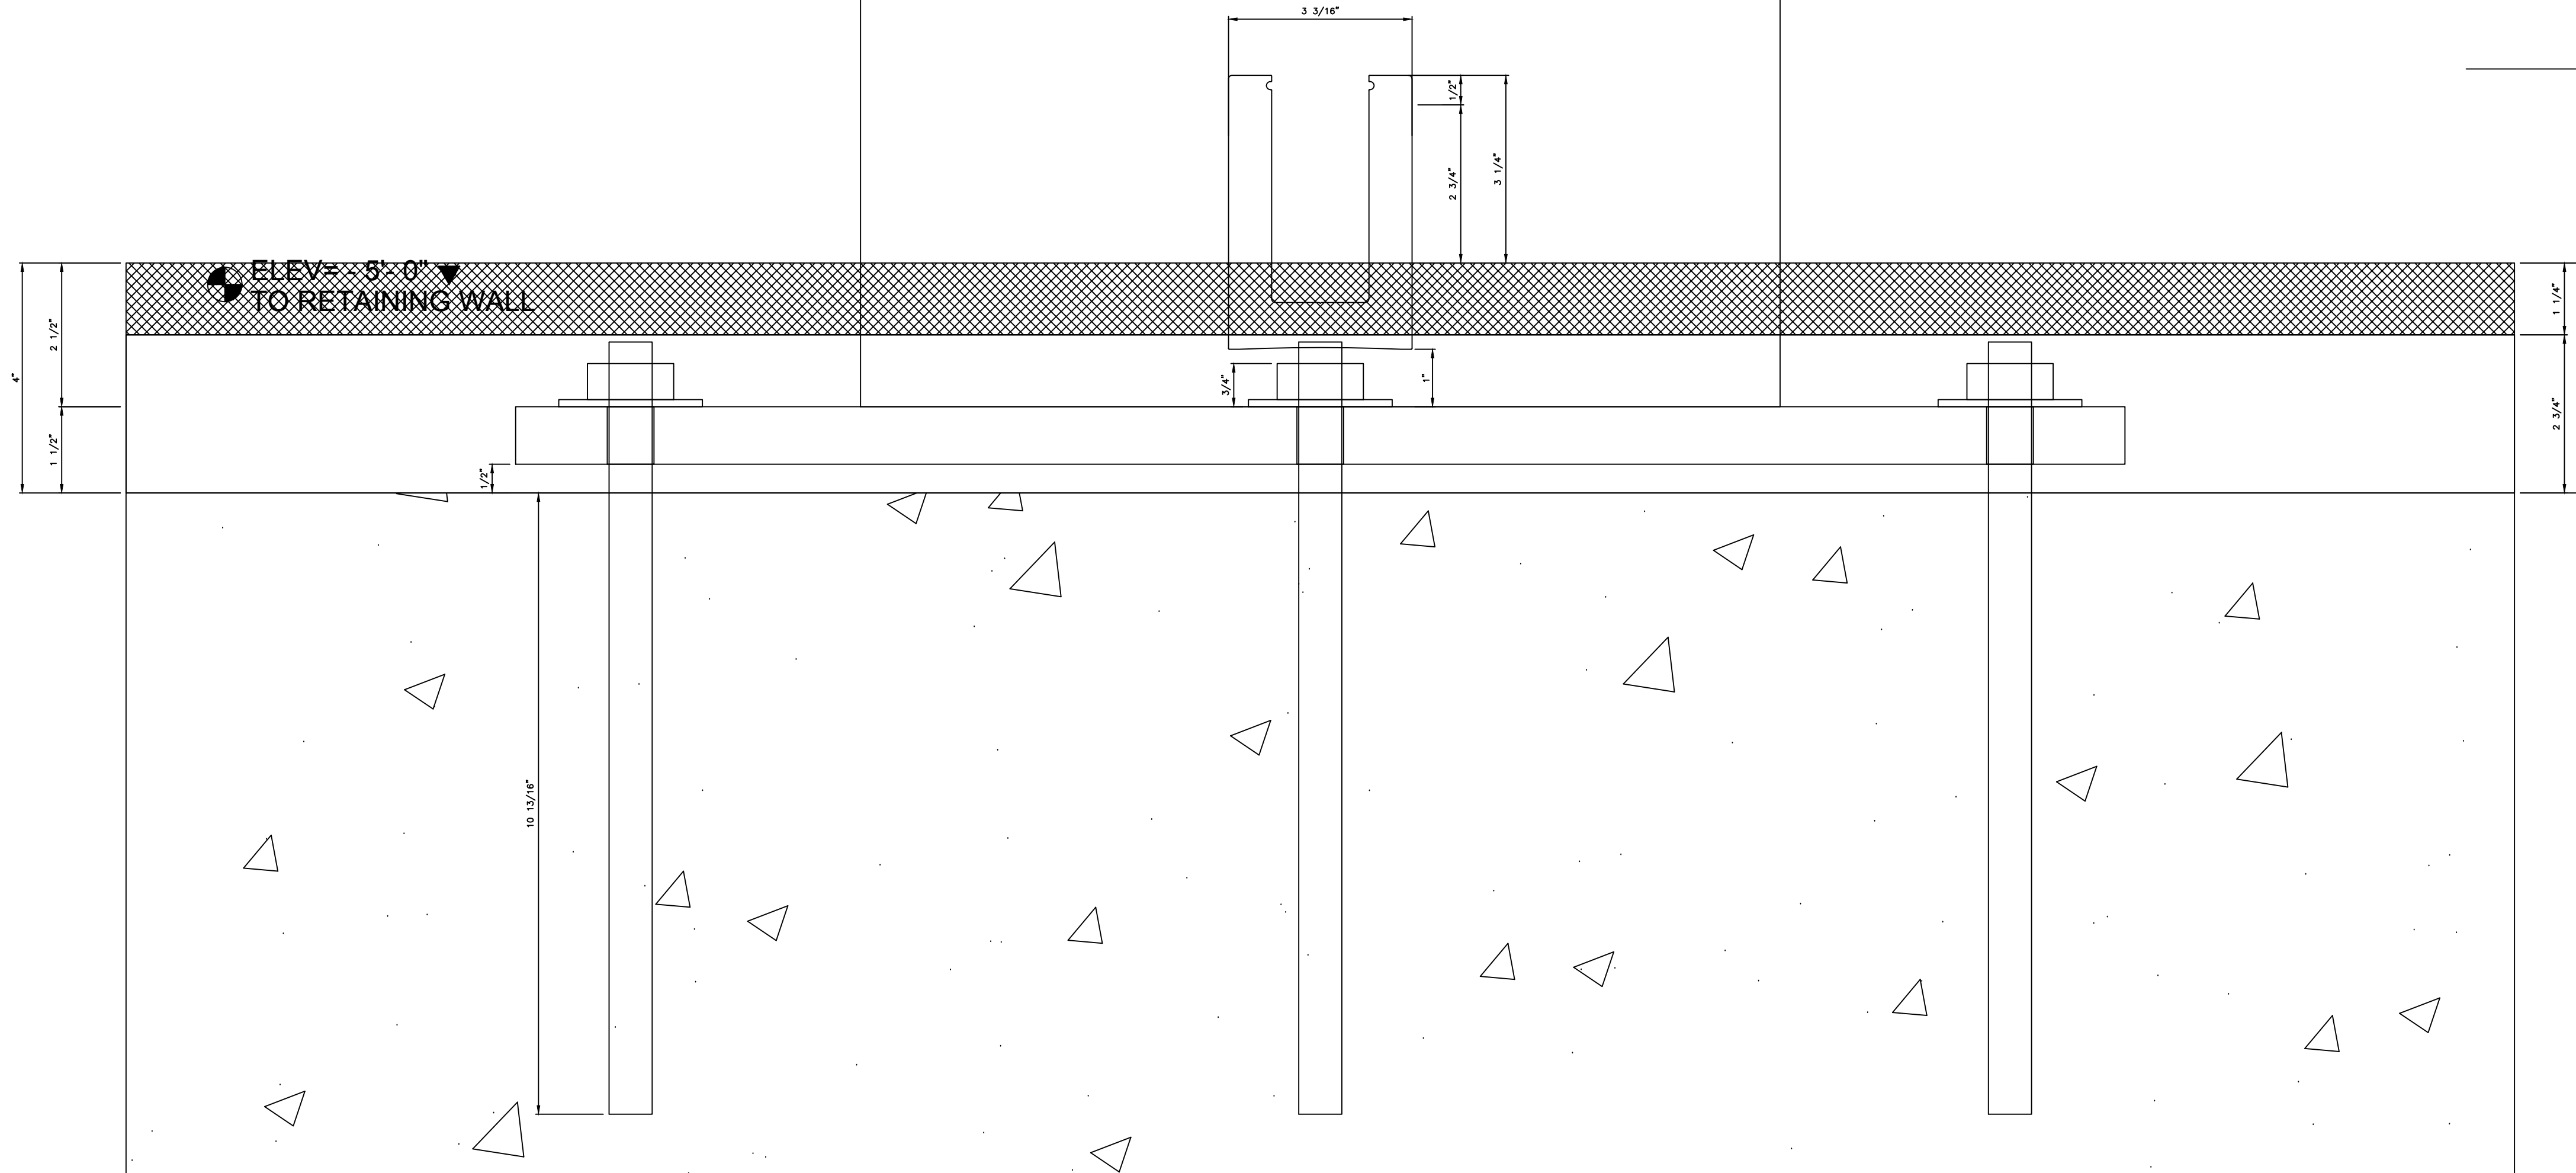

16 SIDELITE DETAIL
SCALE: 6" = 1'-0"

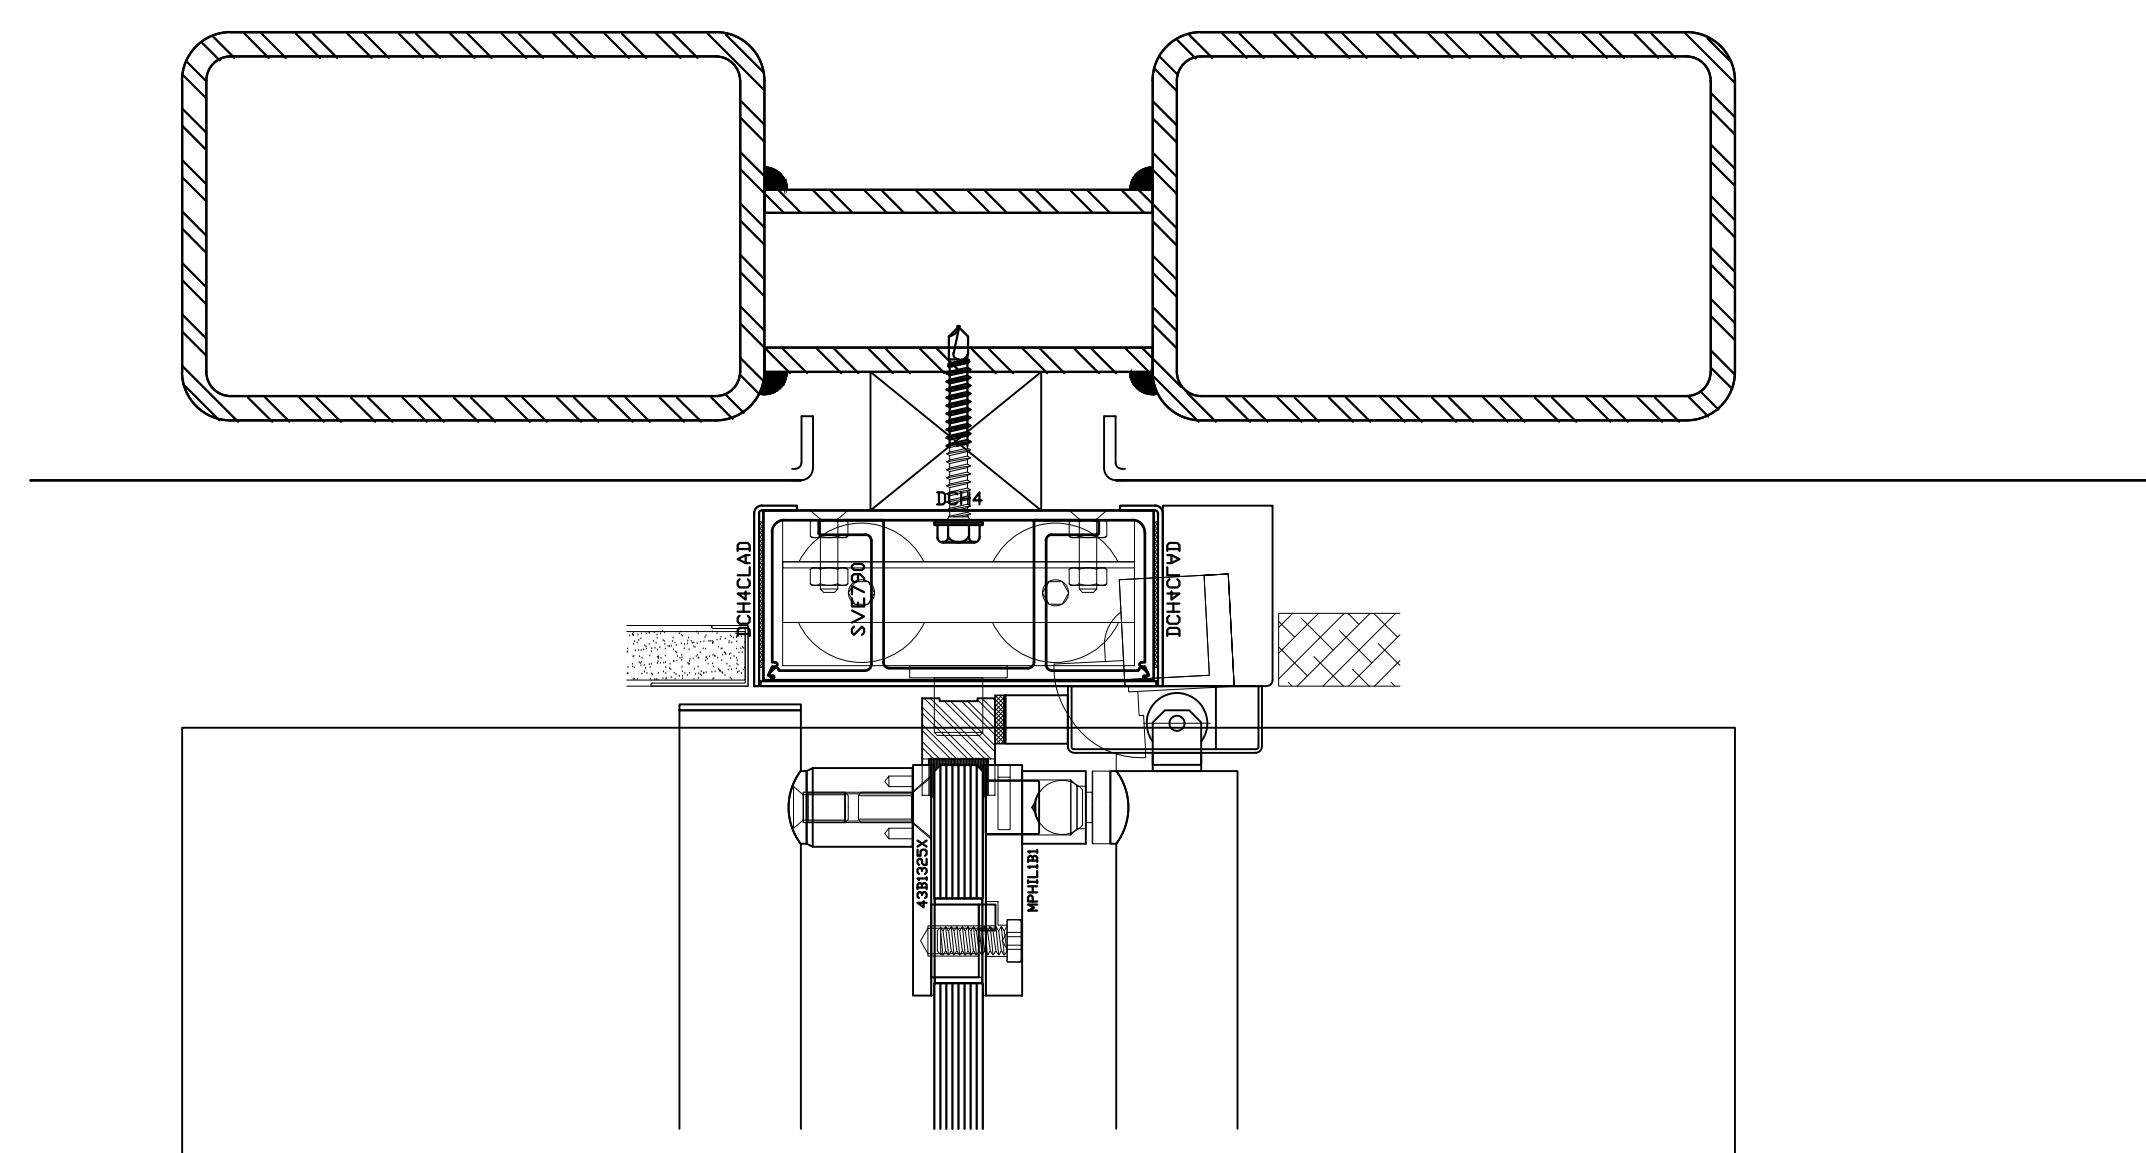

PROJECT NAME		1500 MISSION	
ARCHITECT		CONTRACTOR	
DESCRIPTION			
DETAILS			
SUBMITAL	2		
DATE	2/18/20		
DRAWN	PAD		
DATE	-		
SCALE	FULL		
SHEET NO.	309		
NO.	DATE	BY	DESCRIPTION OF REVISIONS

SHANK GLAZING SOLUTIONS, LLC
 (820) 254-0107 (office)
 info@shankglazingsolutions.com
 www.shankglazingsolutions.com


● ELEV= - 4'- 8 1/4" ▼
TOP OF SILL (HIGH SPAN)

● ELEV= - 4'- 11 5/8" ▼
TO TILE

● ELEV= - 5'- 0" ▼
TO RETAINING WALL

● ELEV= - 5'- 2 1/8" ▼
TO STEEL PLATE




● ELEV= - 5'- 3 5/8" ▼
TO SLAB ON GRADE

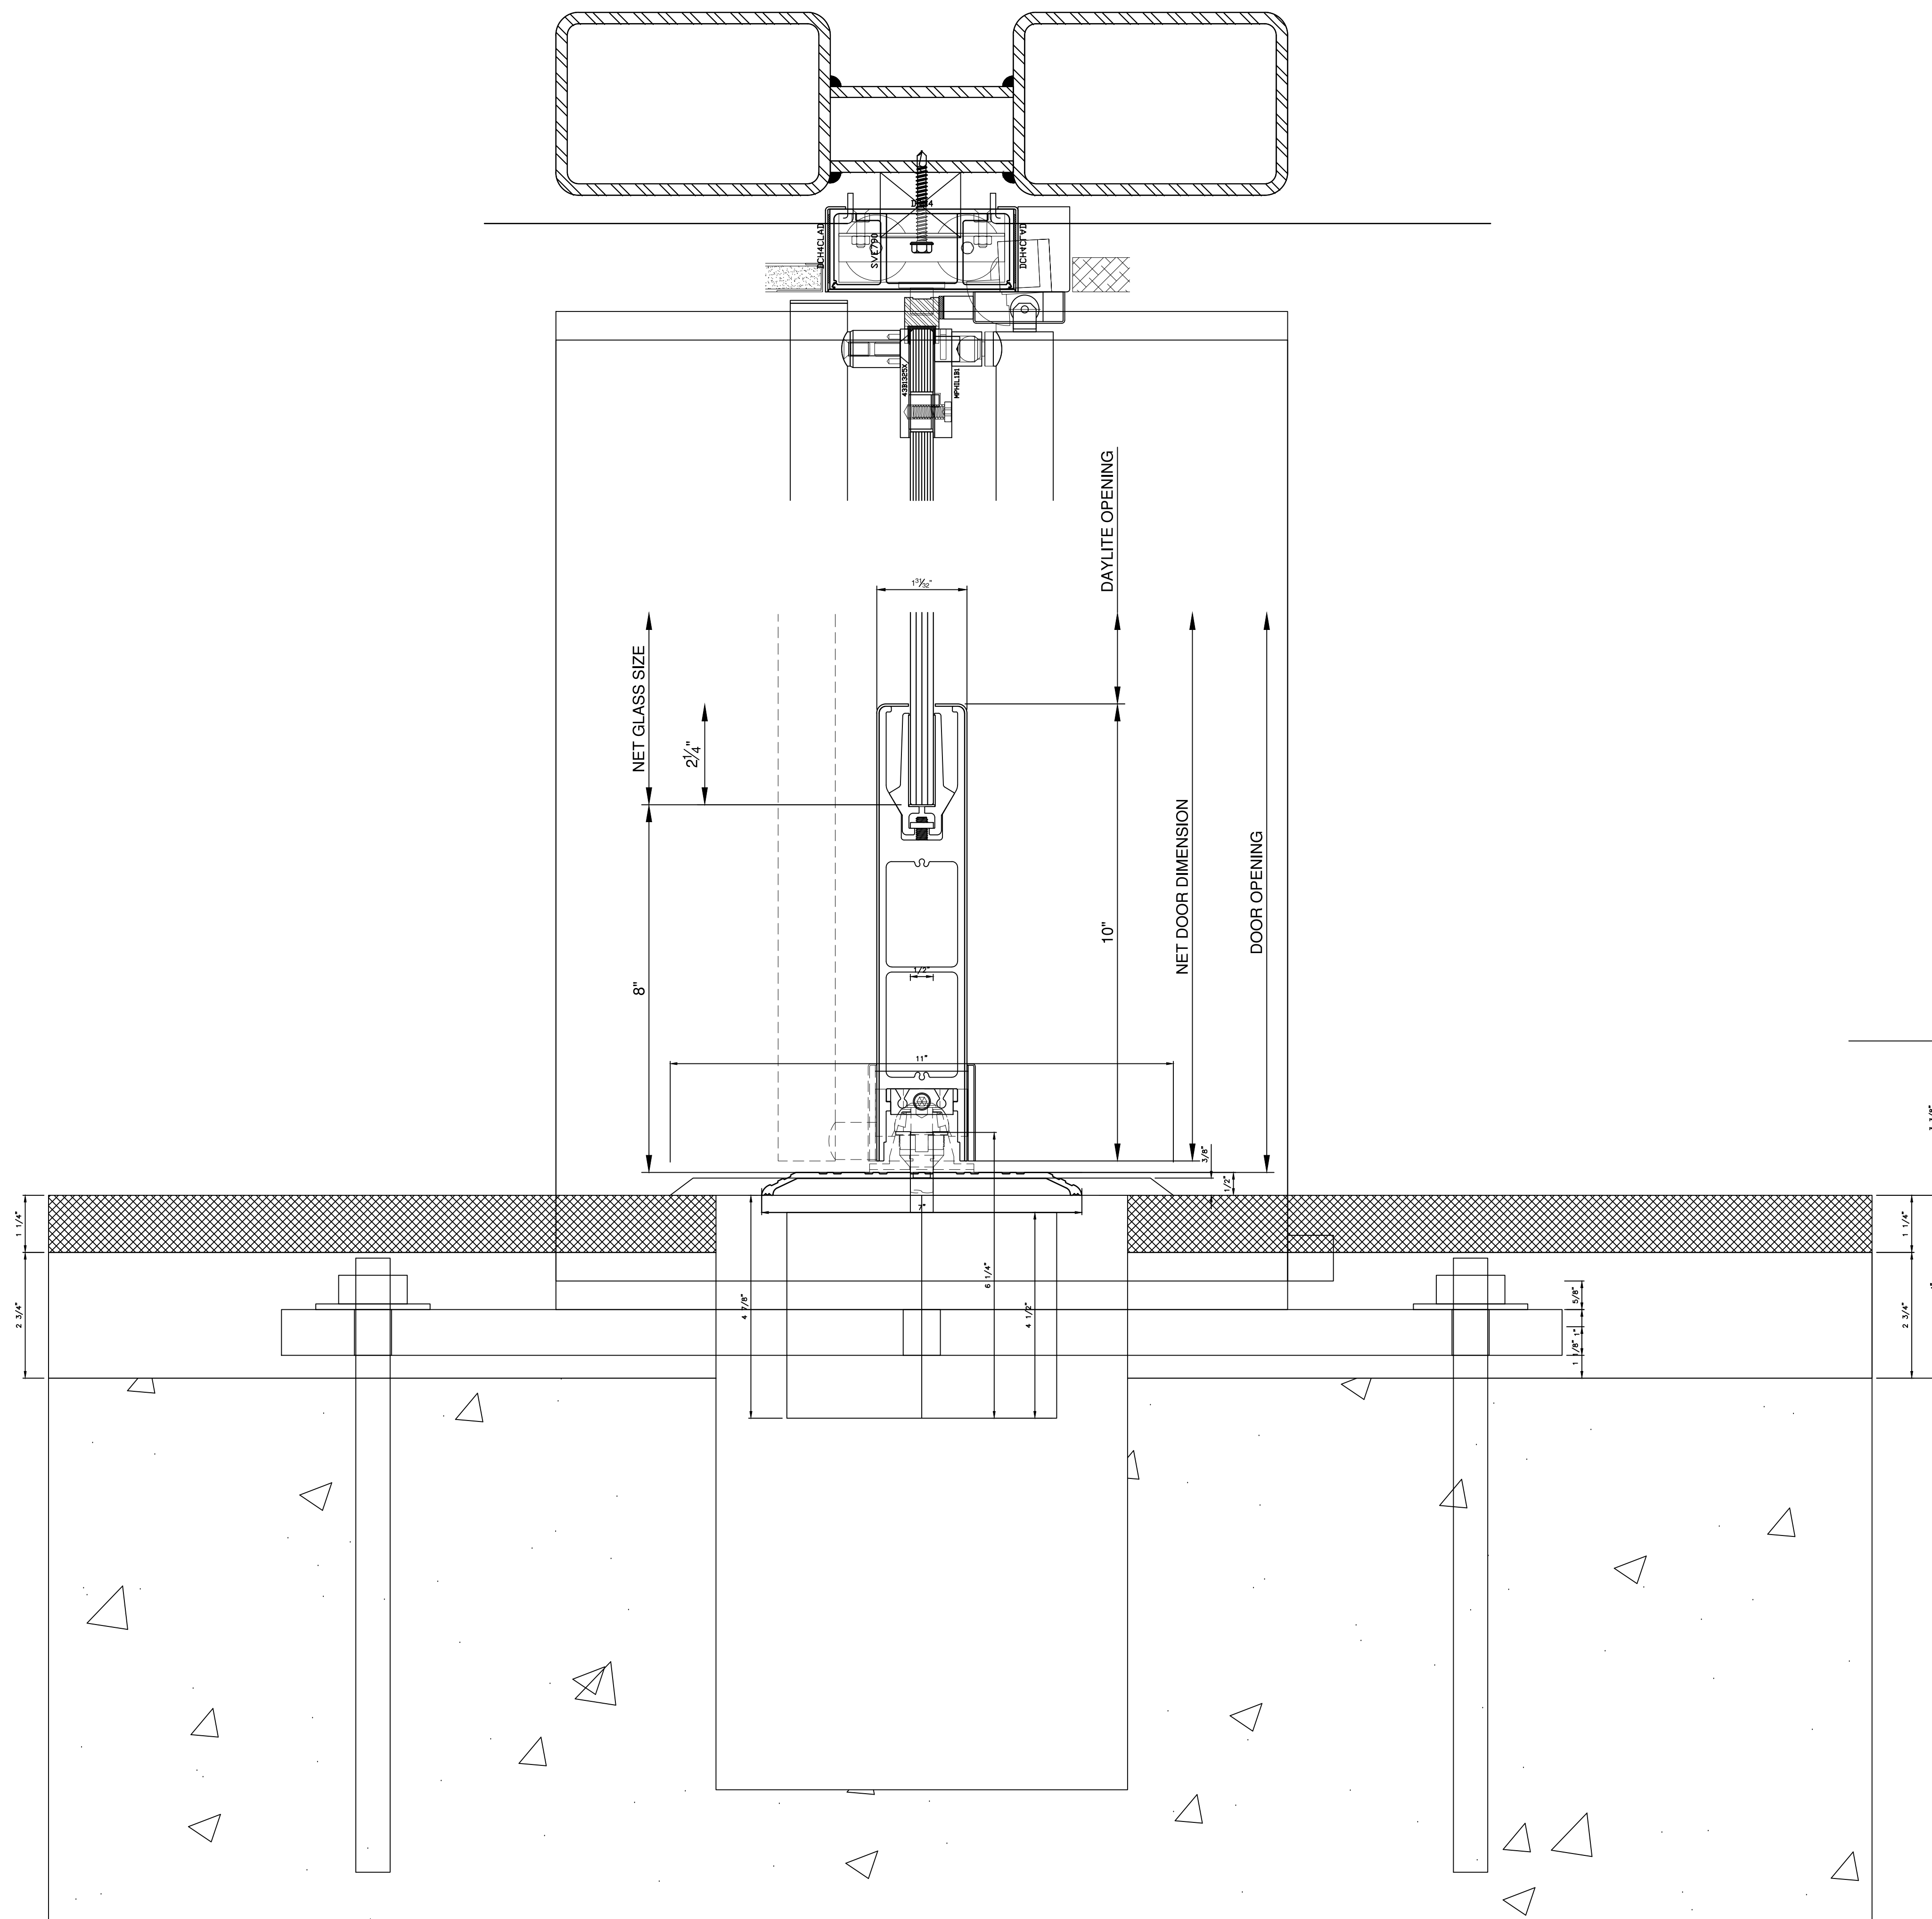

17 THRESHOLD DETAIL
SCALE: 6" = 1'-0"

PROJECT NAME		1500 MISSION	
ARCHITECT		CONTRACTOR	
DESCRIPTION			
DETAILS			
SUBMITTAL	2		
DATE	2/18/20		
DRAWN	PAD		
DATE	-		
SCALE	FULL		
SHEET NO.	310		
NO.	DATE	BY	DESCRIPTION OF REVISIONS

SHANK GLAZING SOLUTIONS, LLC
 (820) 254-0107 (office)
 info@shankglazingsolutions.com
 www.shankglazingsolutions.com

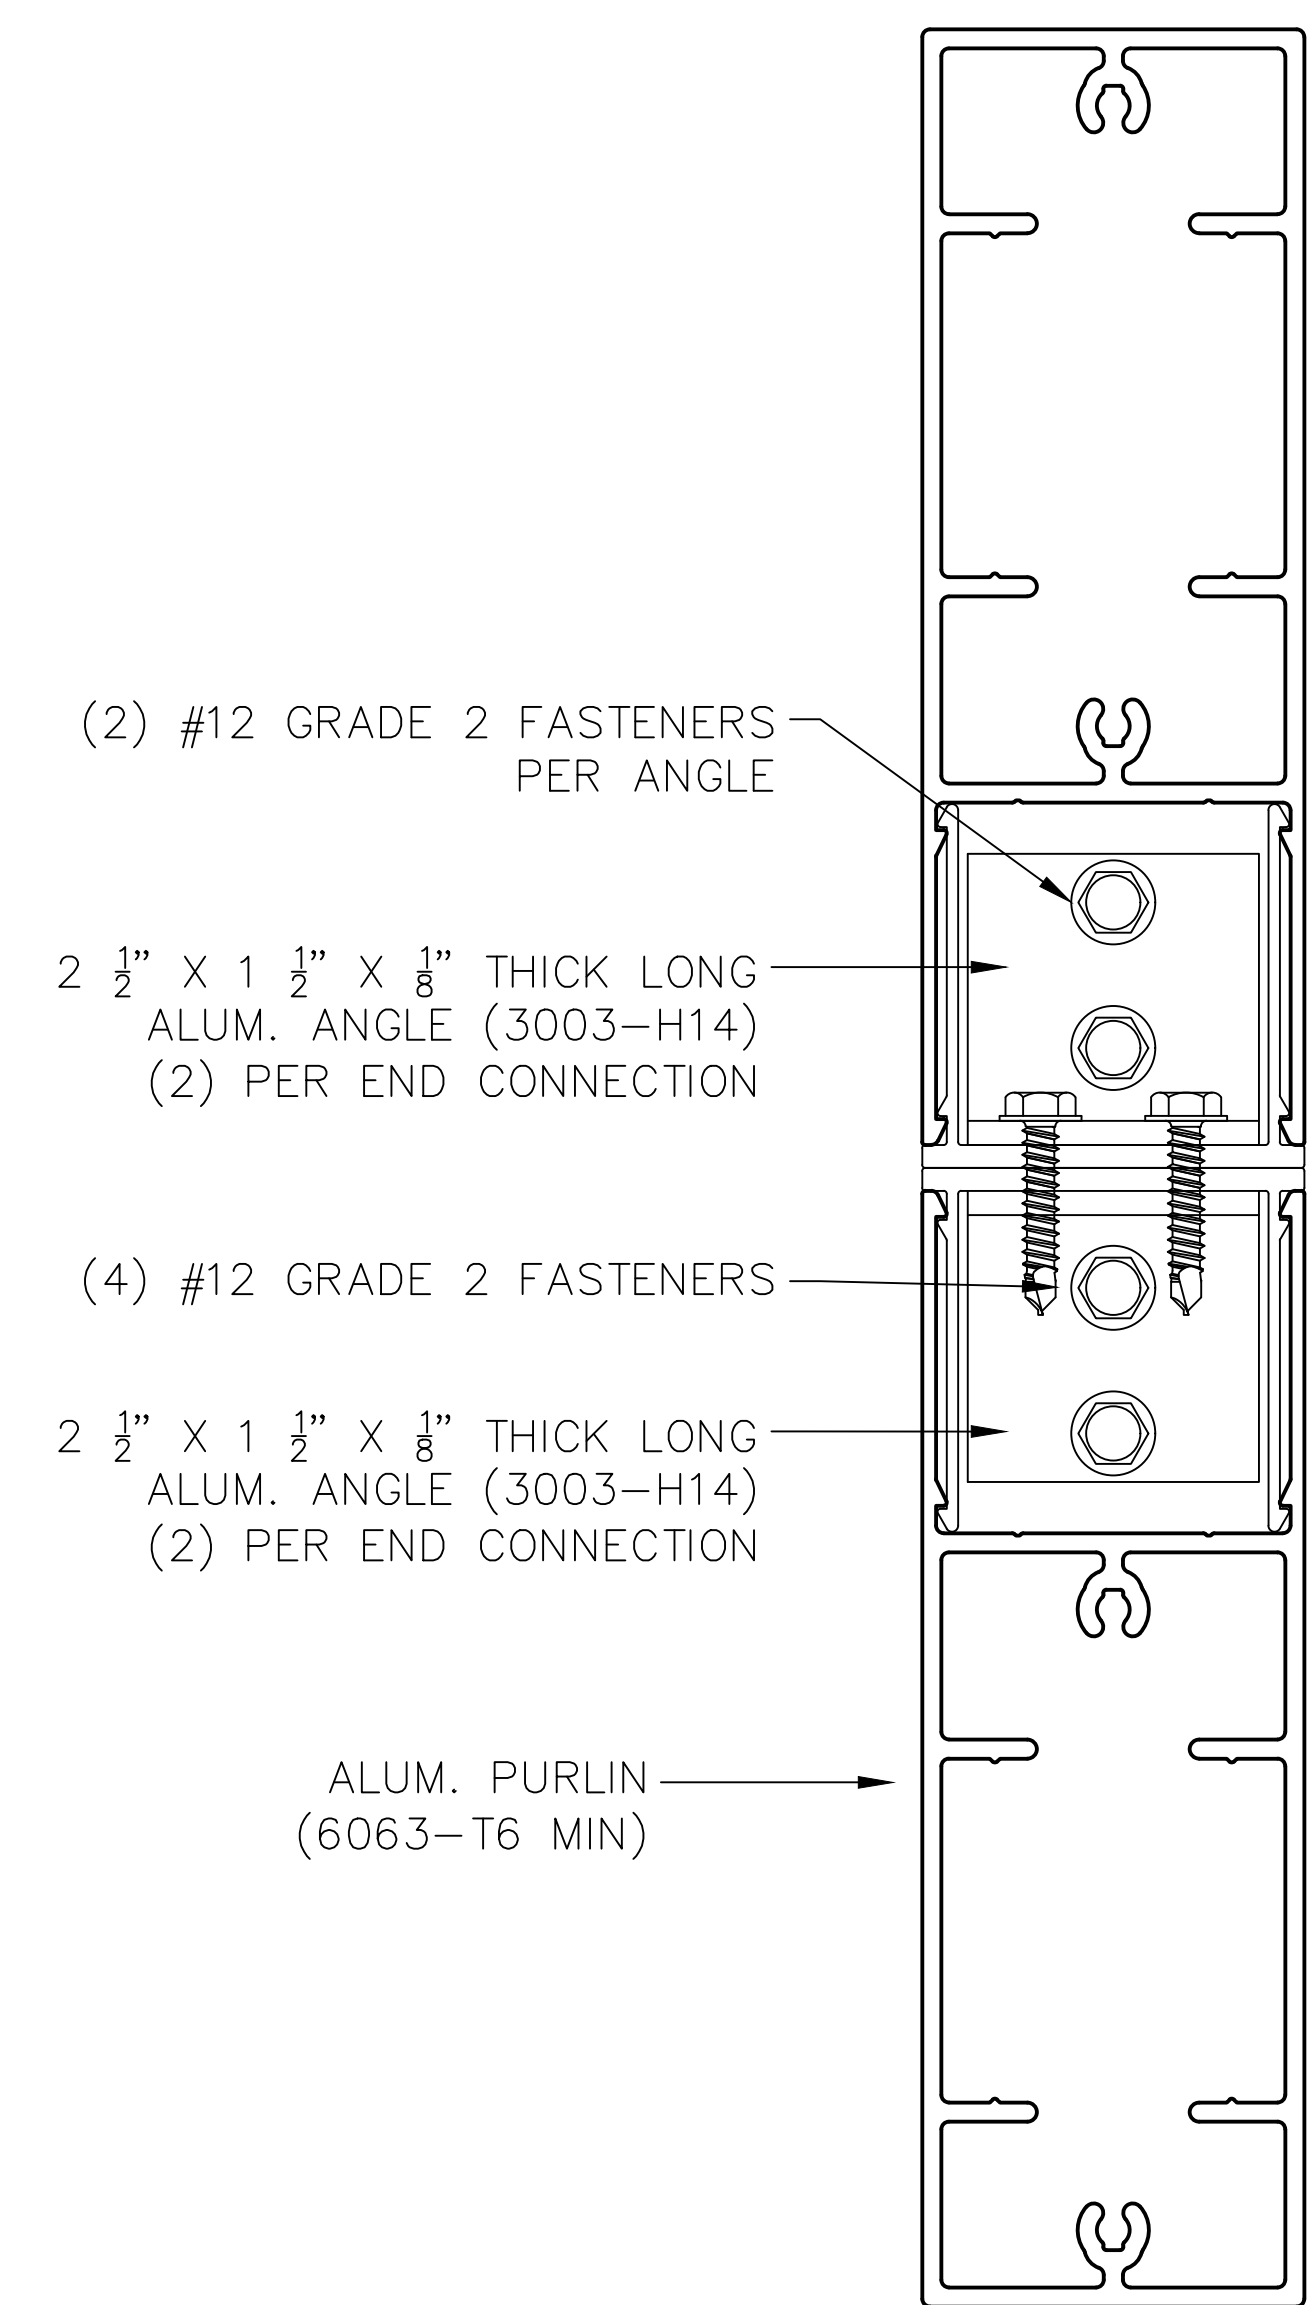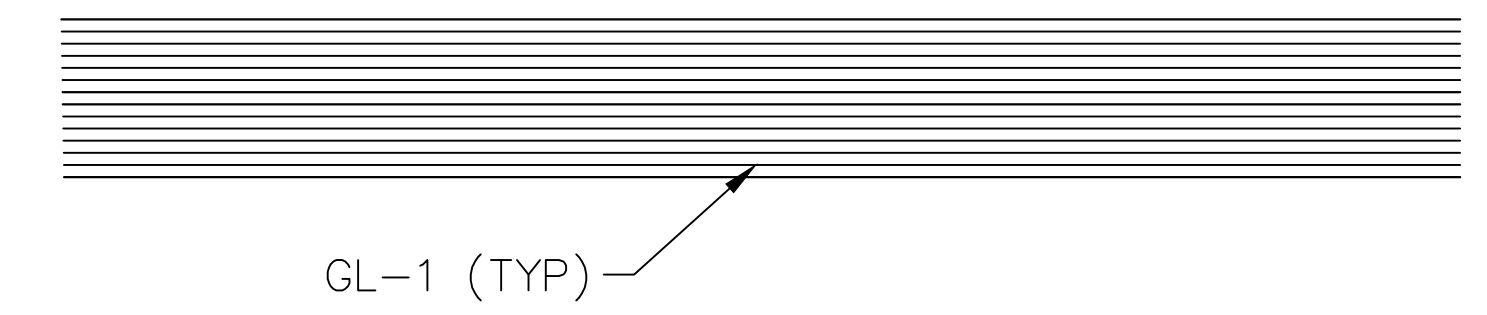
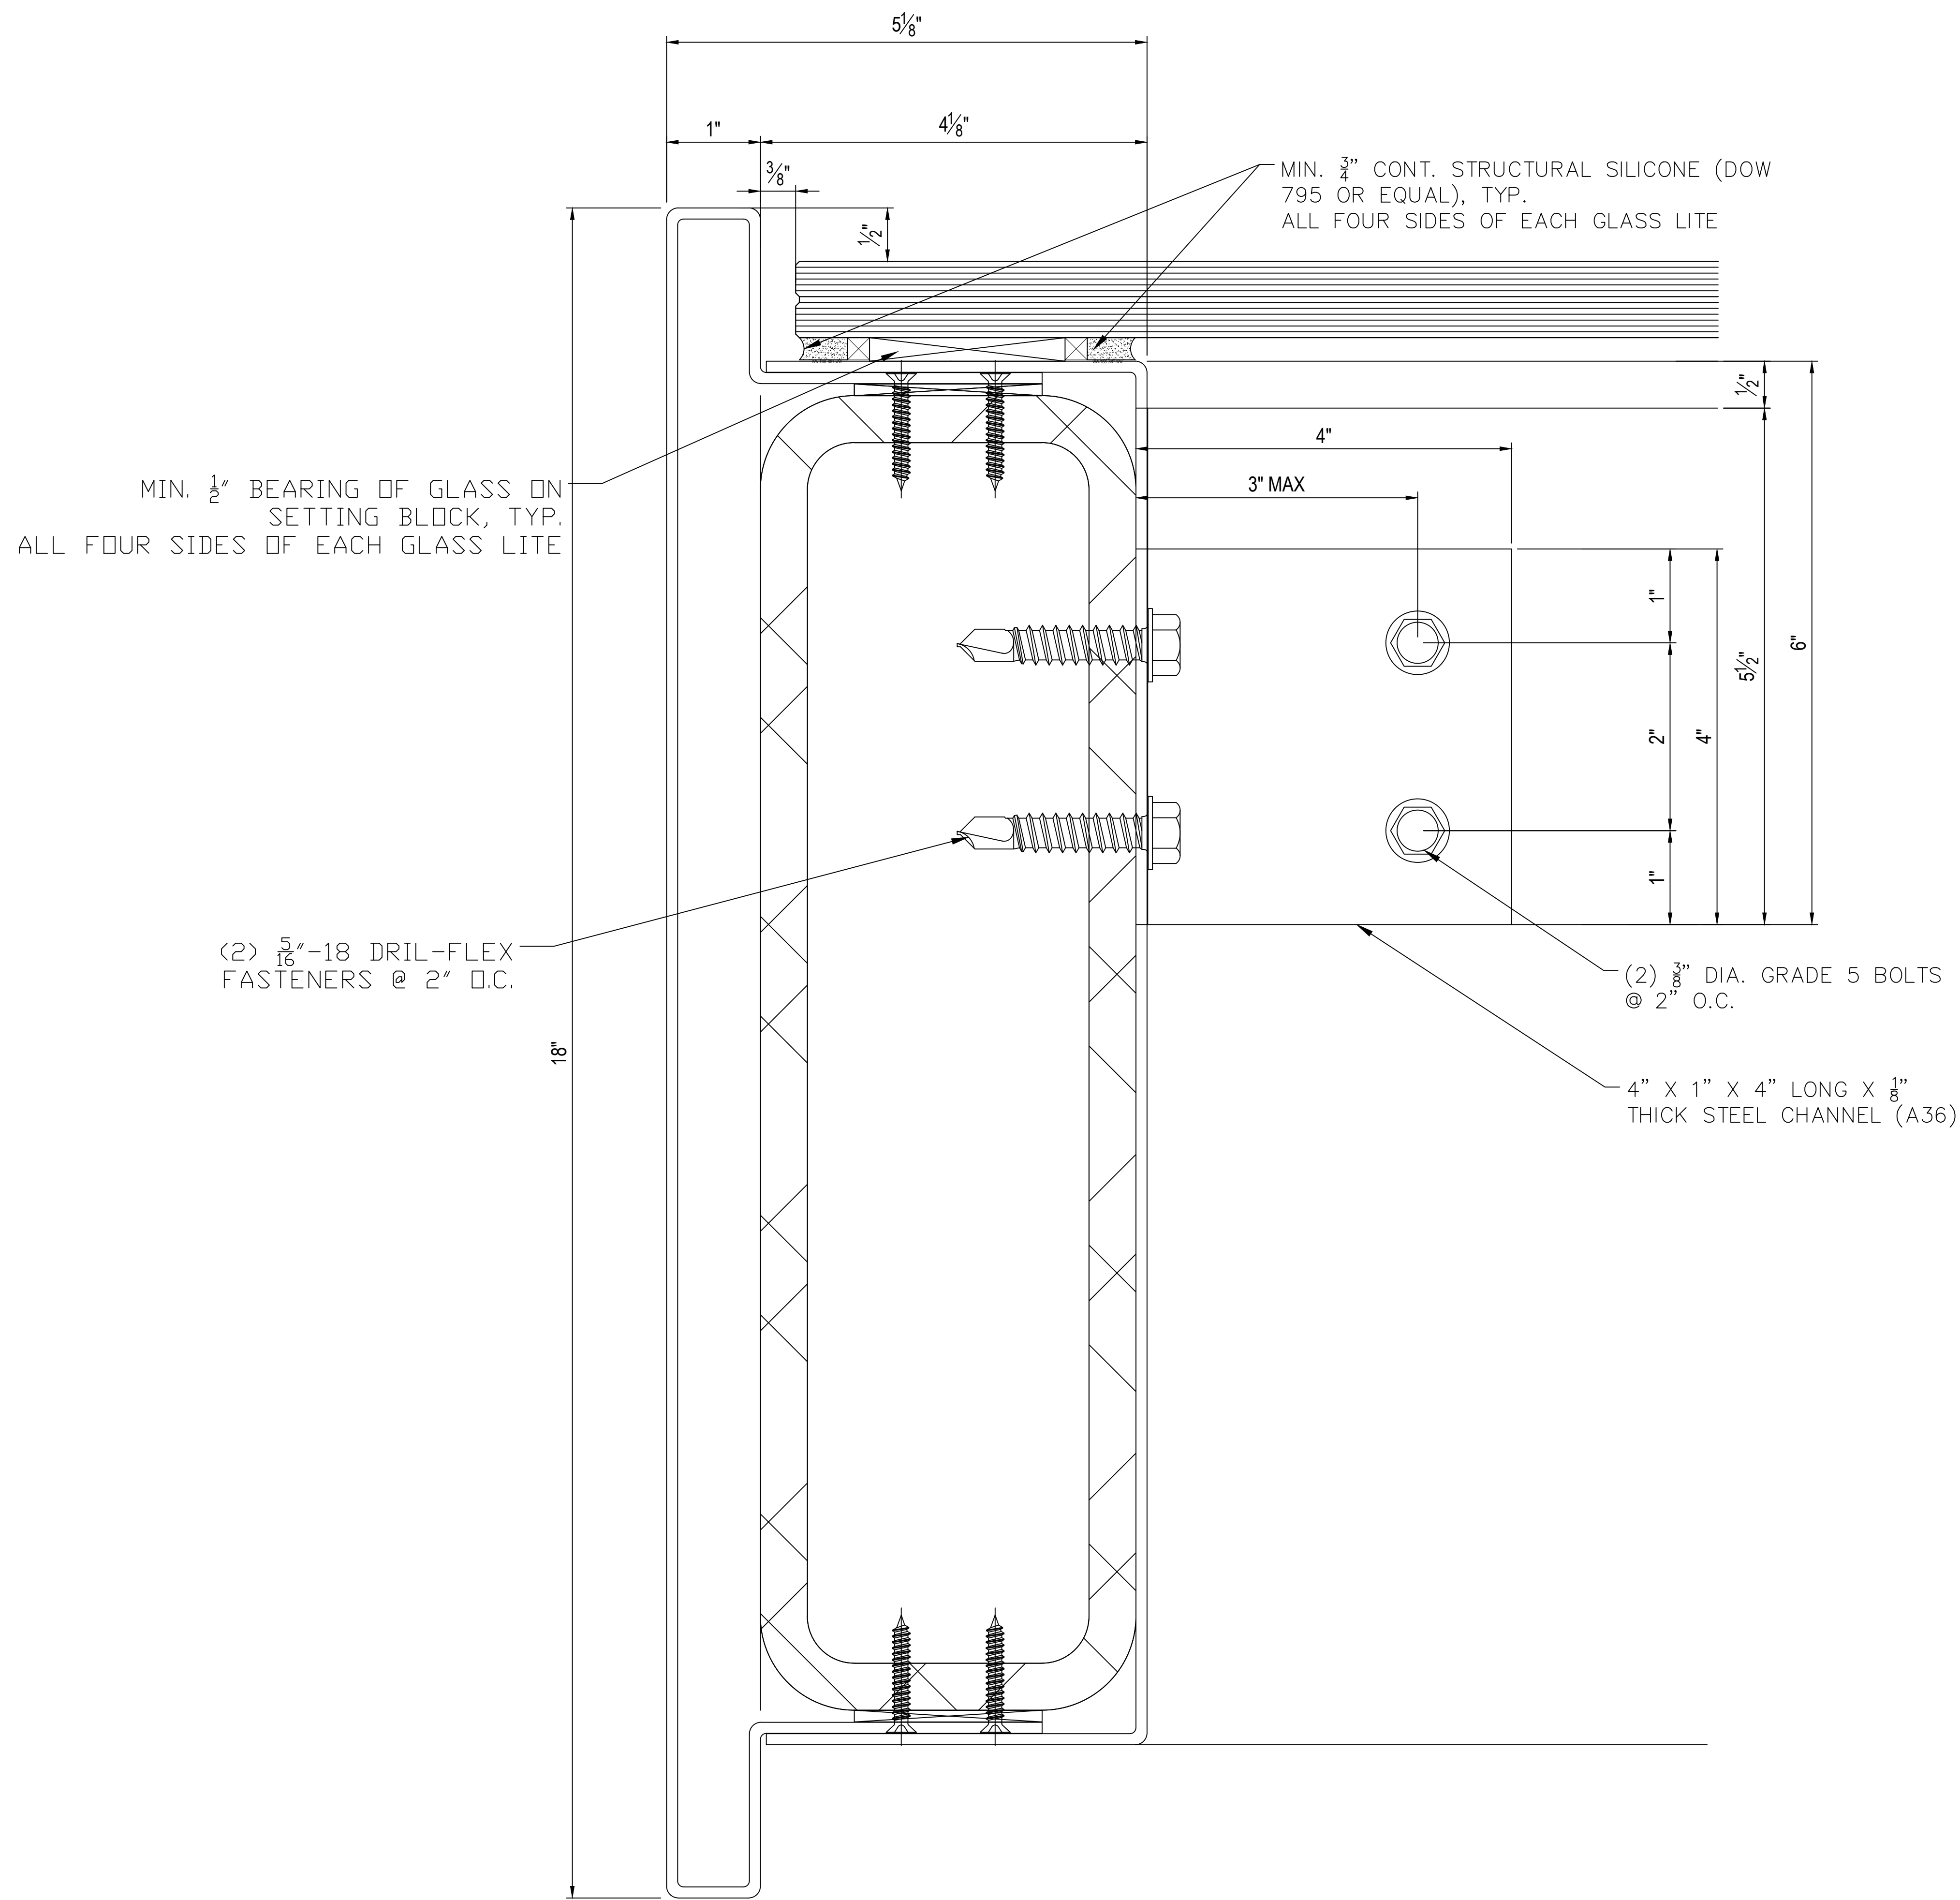


15 CANOPY DETAIL
 SCALE: FULL

PROJECT NAME		1500 MISSION	
ARCHITECT		CONTRACTOR	
DESCRIPTION			
DETAILS			
SUBMITAL	2		
DATE	2/18/20		
DRAWN	PAD		
DATE	-		
SCALE	FULL		
SHEET NO.	311		

SHANK GLAZING SOLUTIONS, LLC
 (800) 254-0107 (local)
 info@shankglazingsolutions.com
 www.shankglazingsolutions.com

NO.	DATE	BY	DESCRIPTION OF REVISIONS

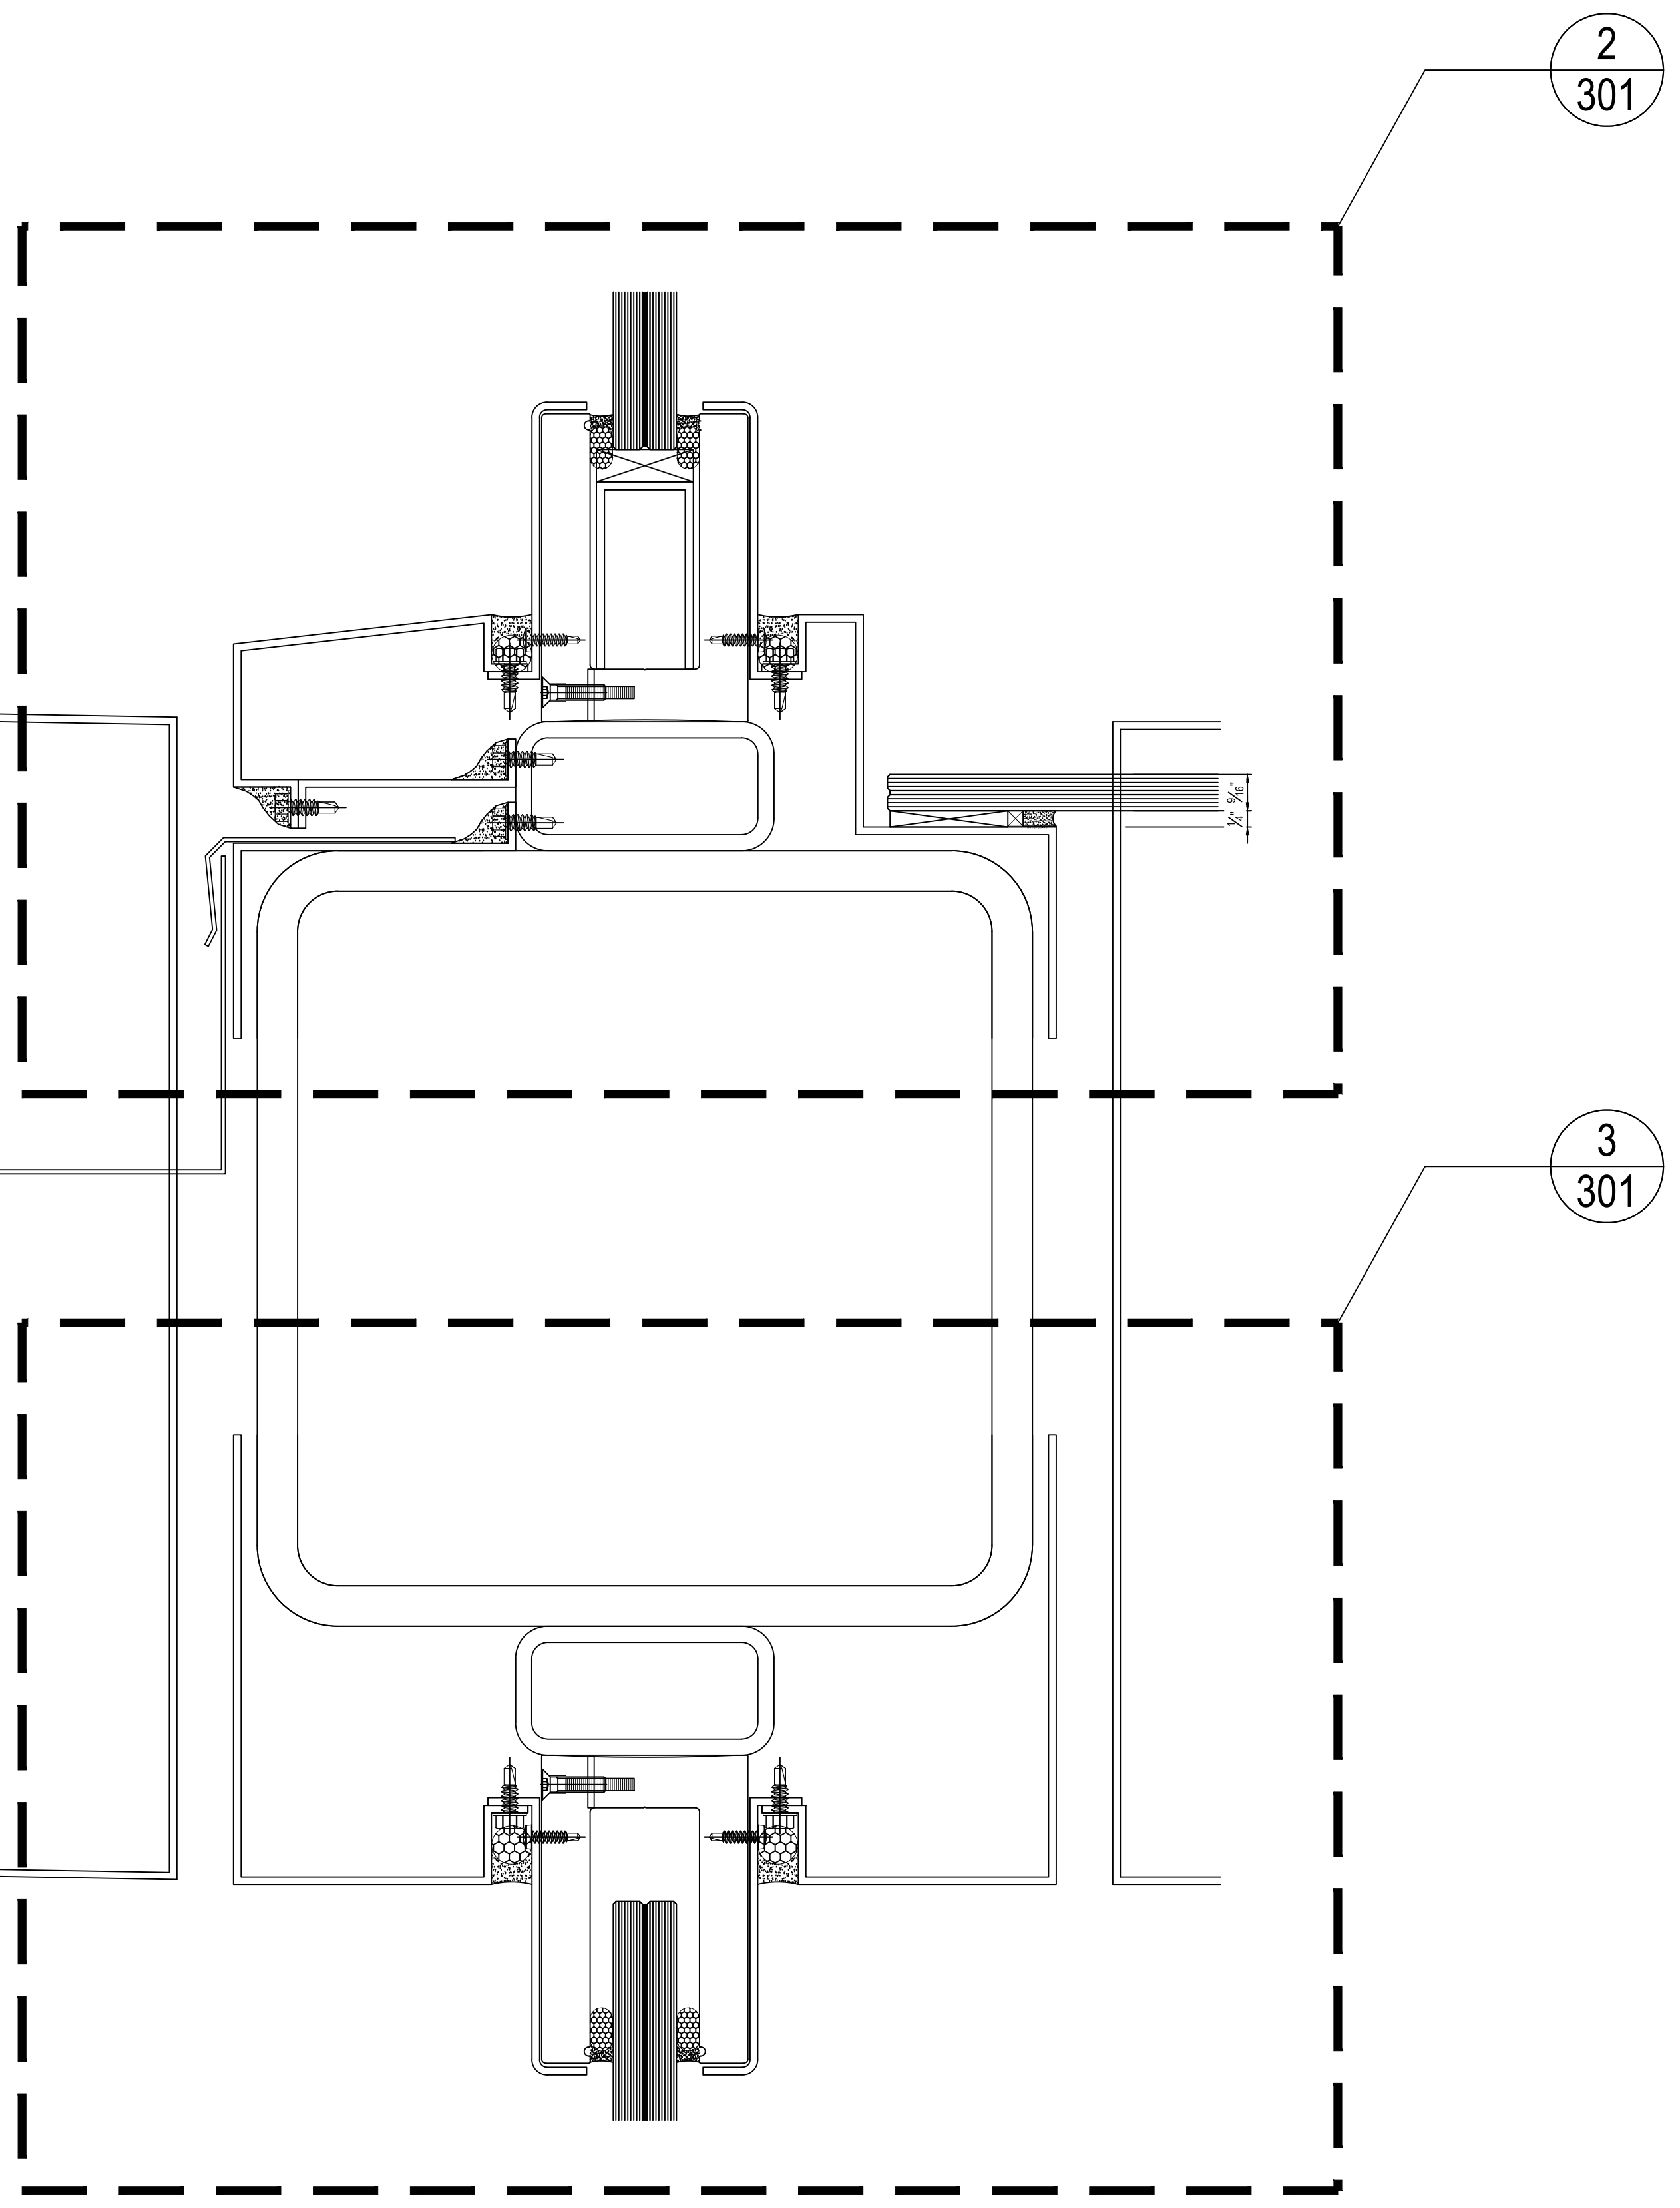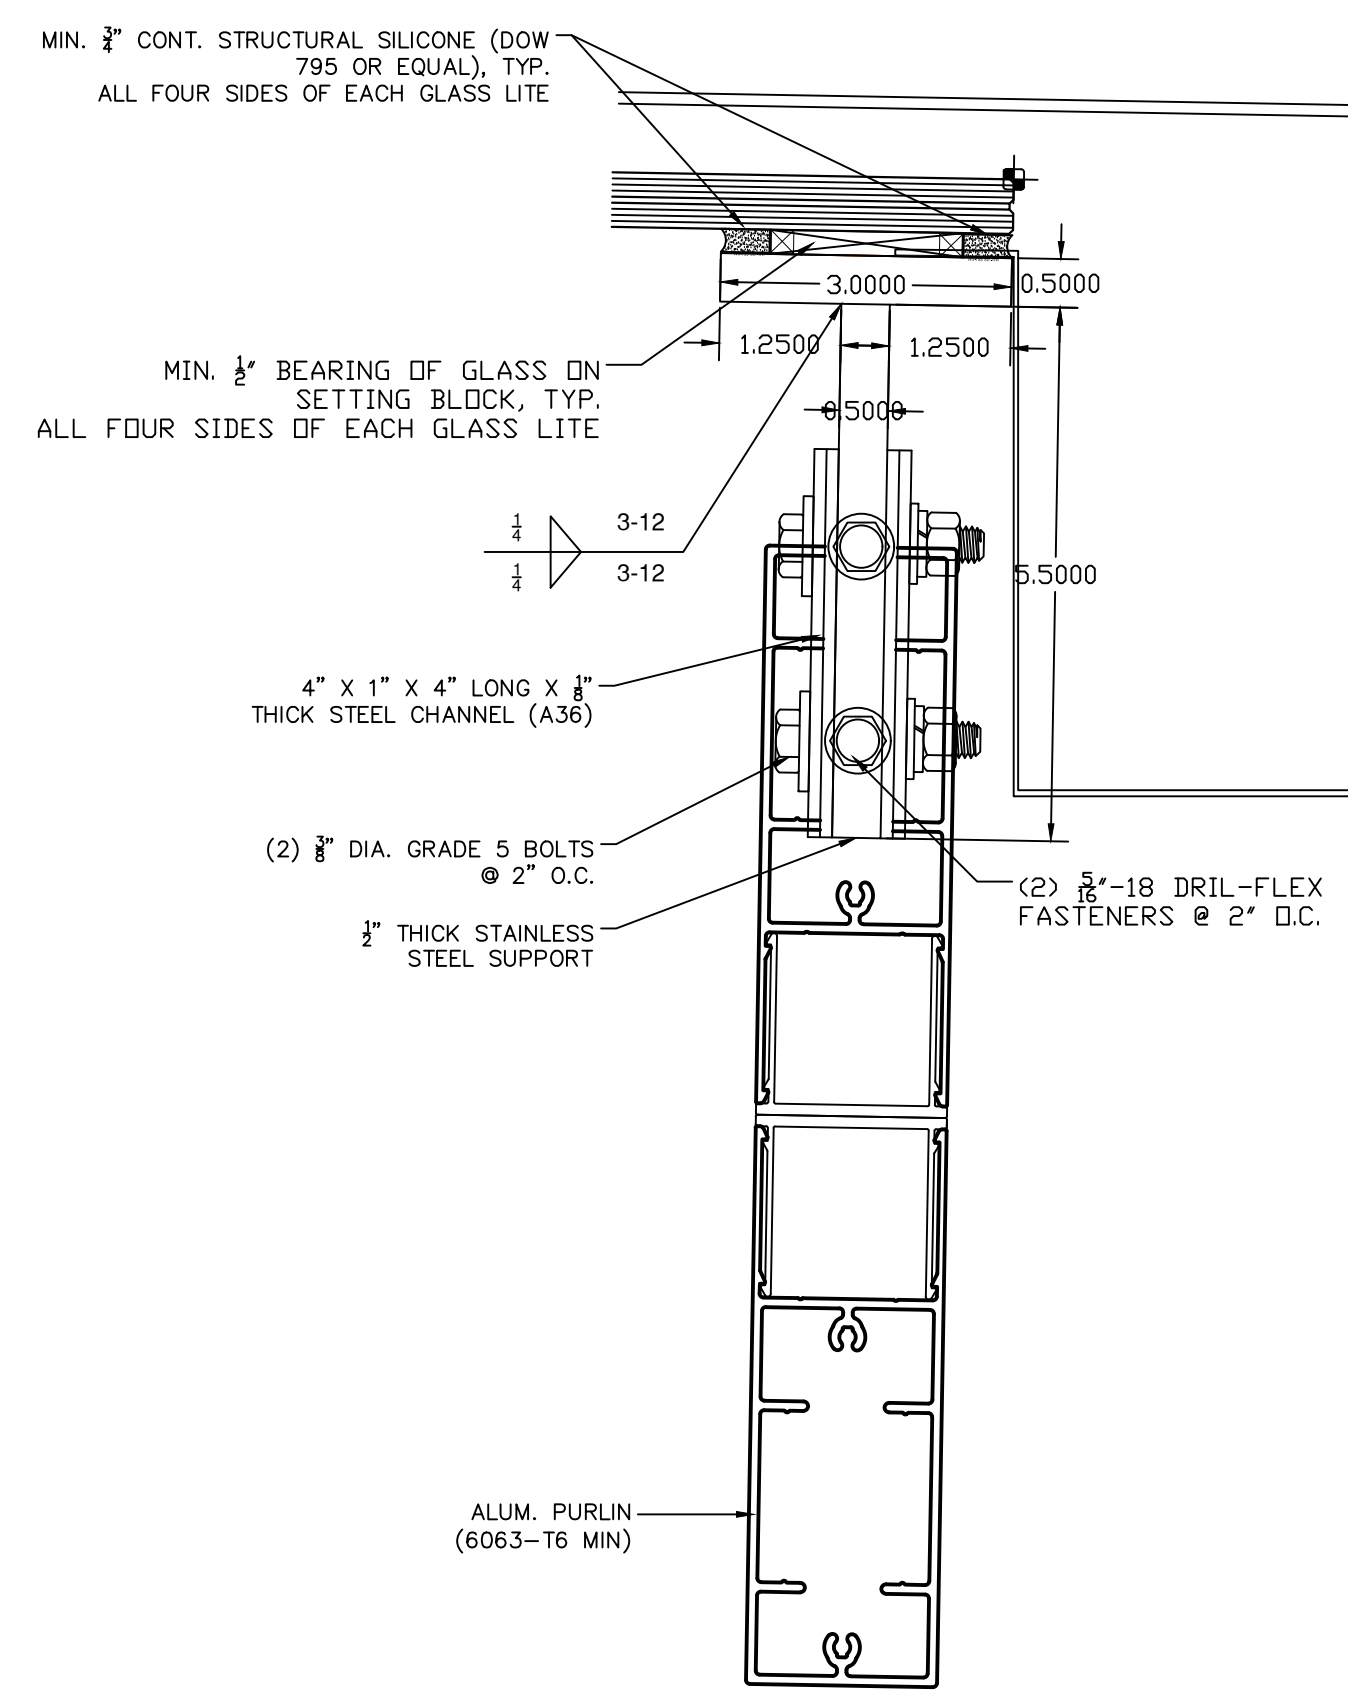

16 CANOPY DETAIL
 REF NO.:
 REF SMT.:
 SCALE: FULL

PROJECT NAME		1500 MISSION	
ARCHITECT		CONTRACTOR	
DESCRIPTION			
DETAILS			
SUBMITTAL	2		
DATE	2/18/20		
DRAWN	PAD		
DATE	-		
SCALE	6" = 1'-0"		
SHEET NO.	312		
NO.	DATE	BY	DESCRIPTION OF REVISIONS

SHANK GLAZING SOLUTIONS, LLC
 (800) 254-0107 (office)
 info@shankglazingsolutions.com
 www.shankglazingsolutions.com